


Fortescue Park Surface Water Drainage

July 2021

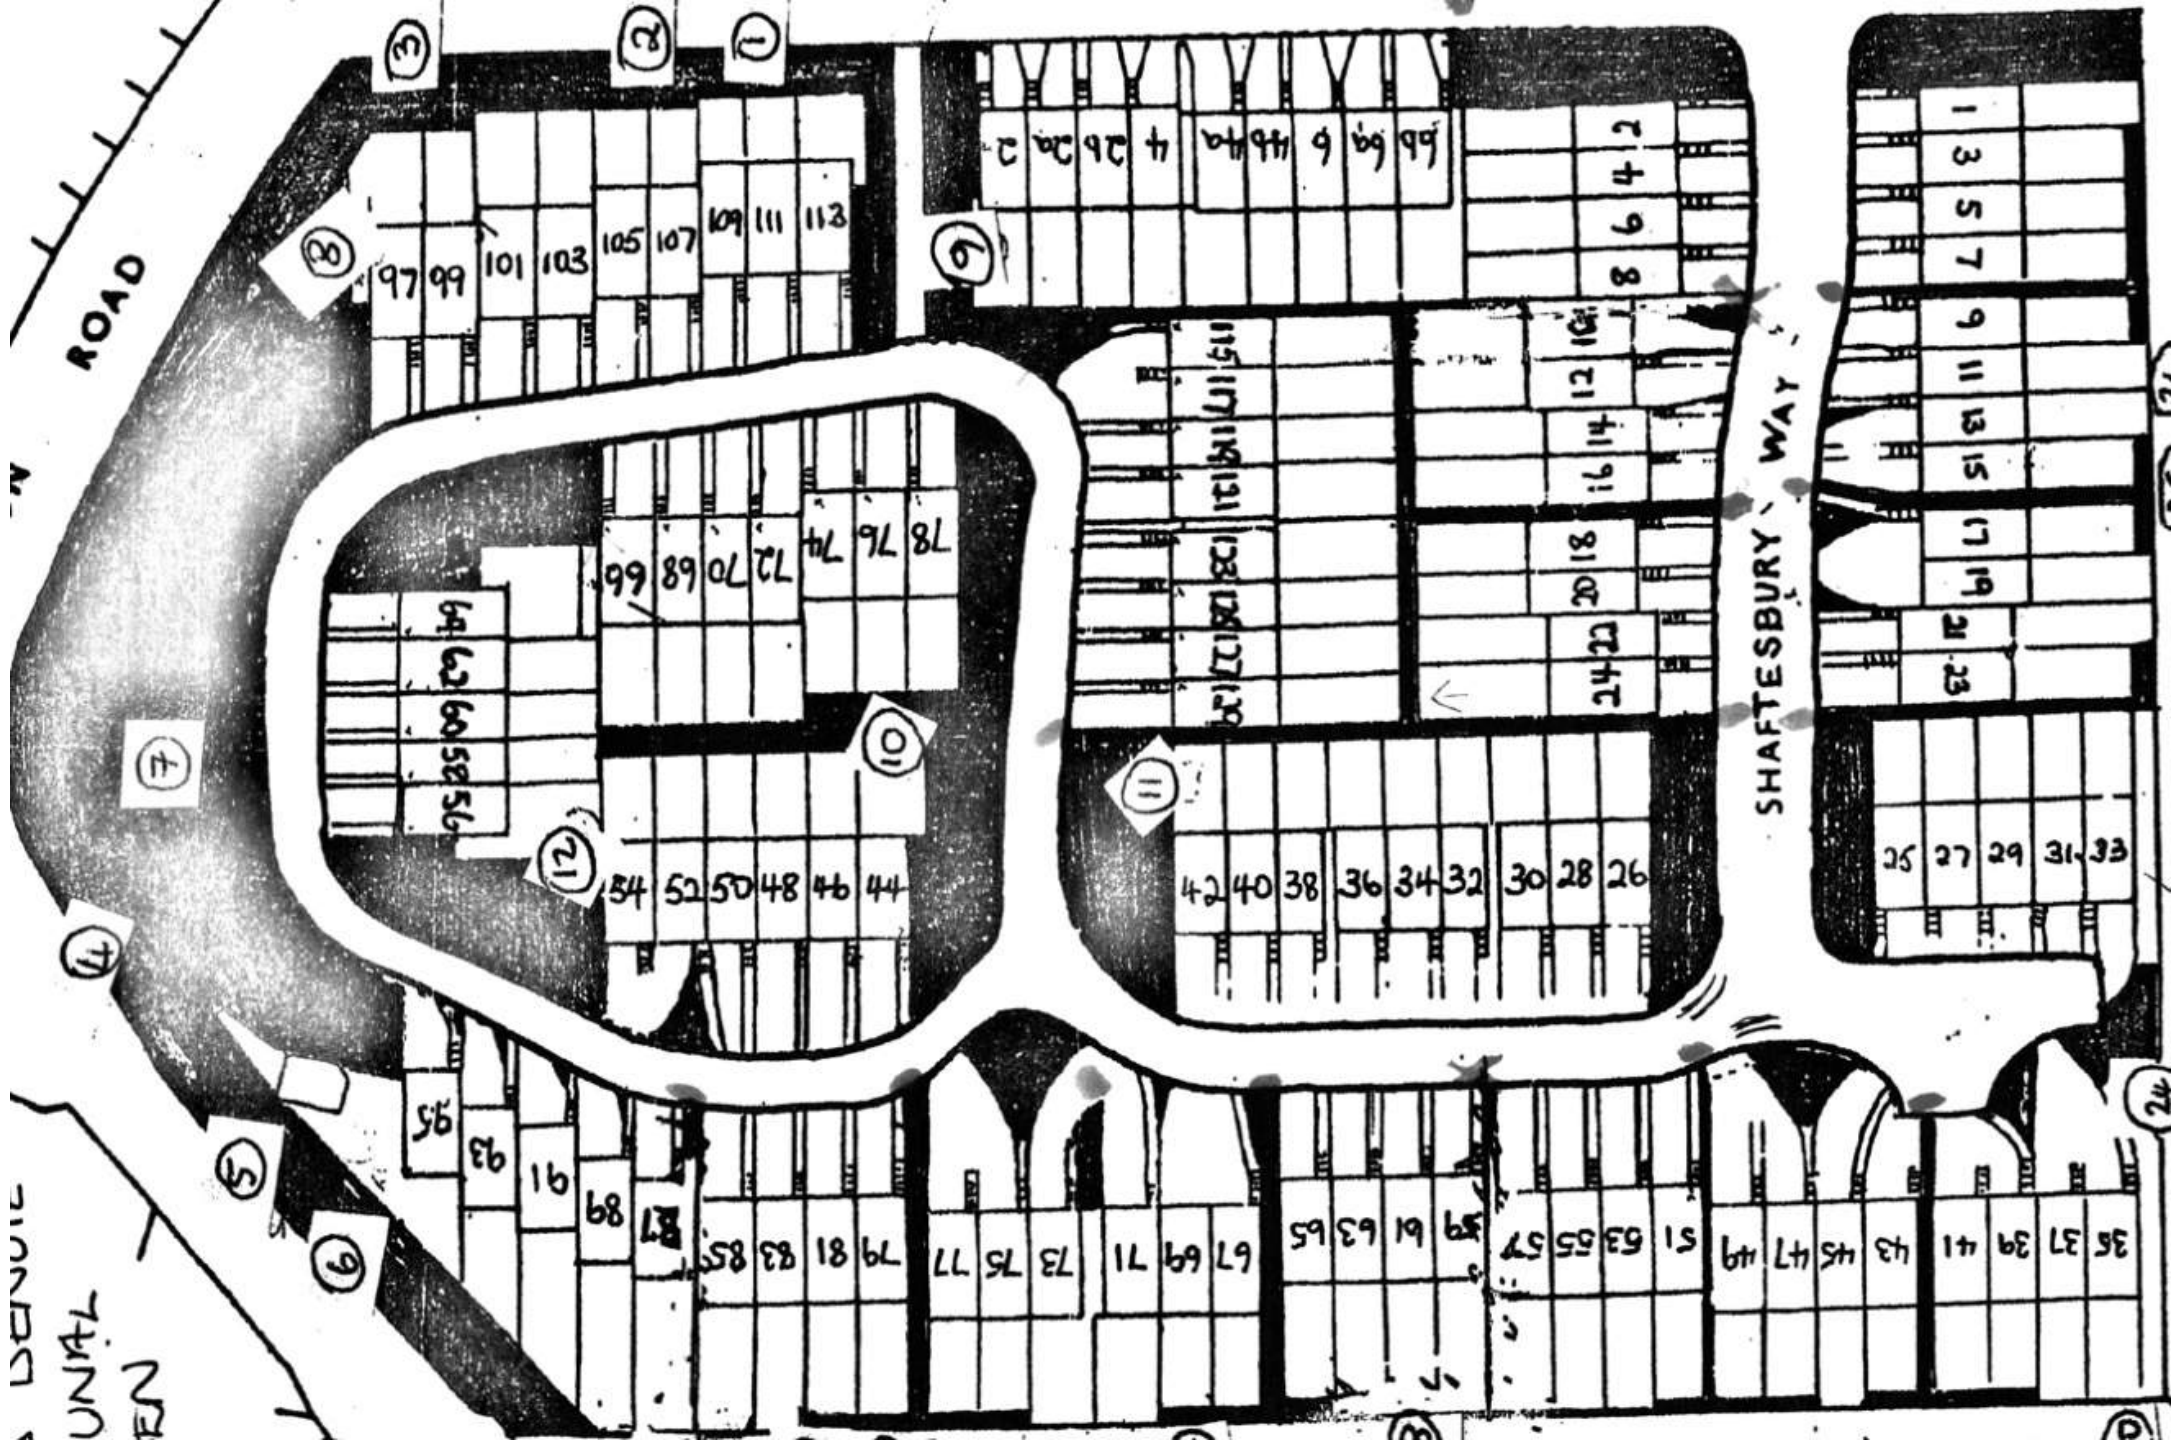

ROAD

SHAFTESBURY WAY

UNITS
DENOTE
FEN

7

5

6

4

8

3

2

1

9

11

12

24

10

97 99 101 103 105 107 109 111 113

66 68 6 46 48 4 26 28 2

8 6 4 2

1 3 5 7

9 11 13 15

17 19 21 23

25 27 29 31 33

64 62 60 58 56

78 76 74 72 70 68 66

115 117 119 121 123 125 127 129

12 10 8 6 4 2

42 40 38 36 34 32 30 28 26

54 52 50 48 46 44


95 93 91 89 87

79 81 83 85 77 75 73 71 69 67 65


59 61 63 65 57 55 53 51

43 45 47 49 35 37 39 41


2 to 6B Wellesley Road

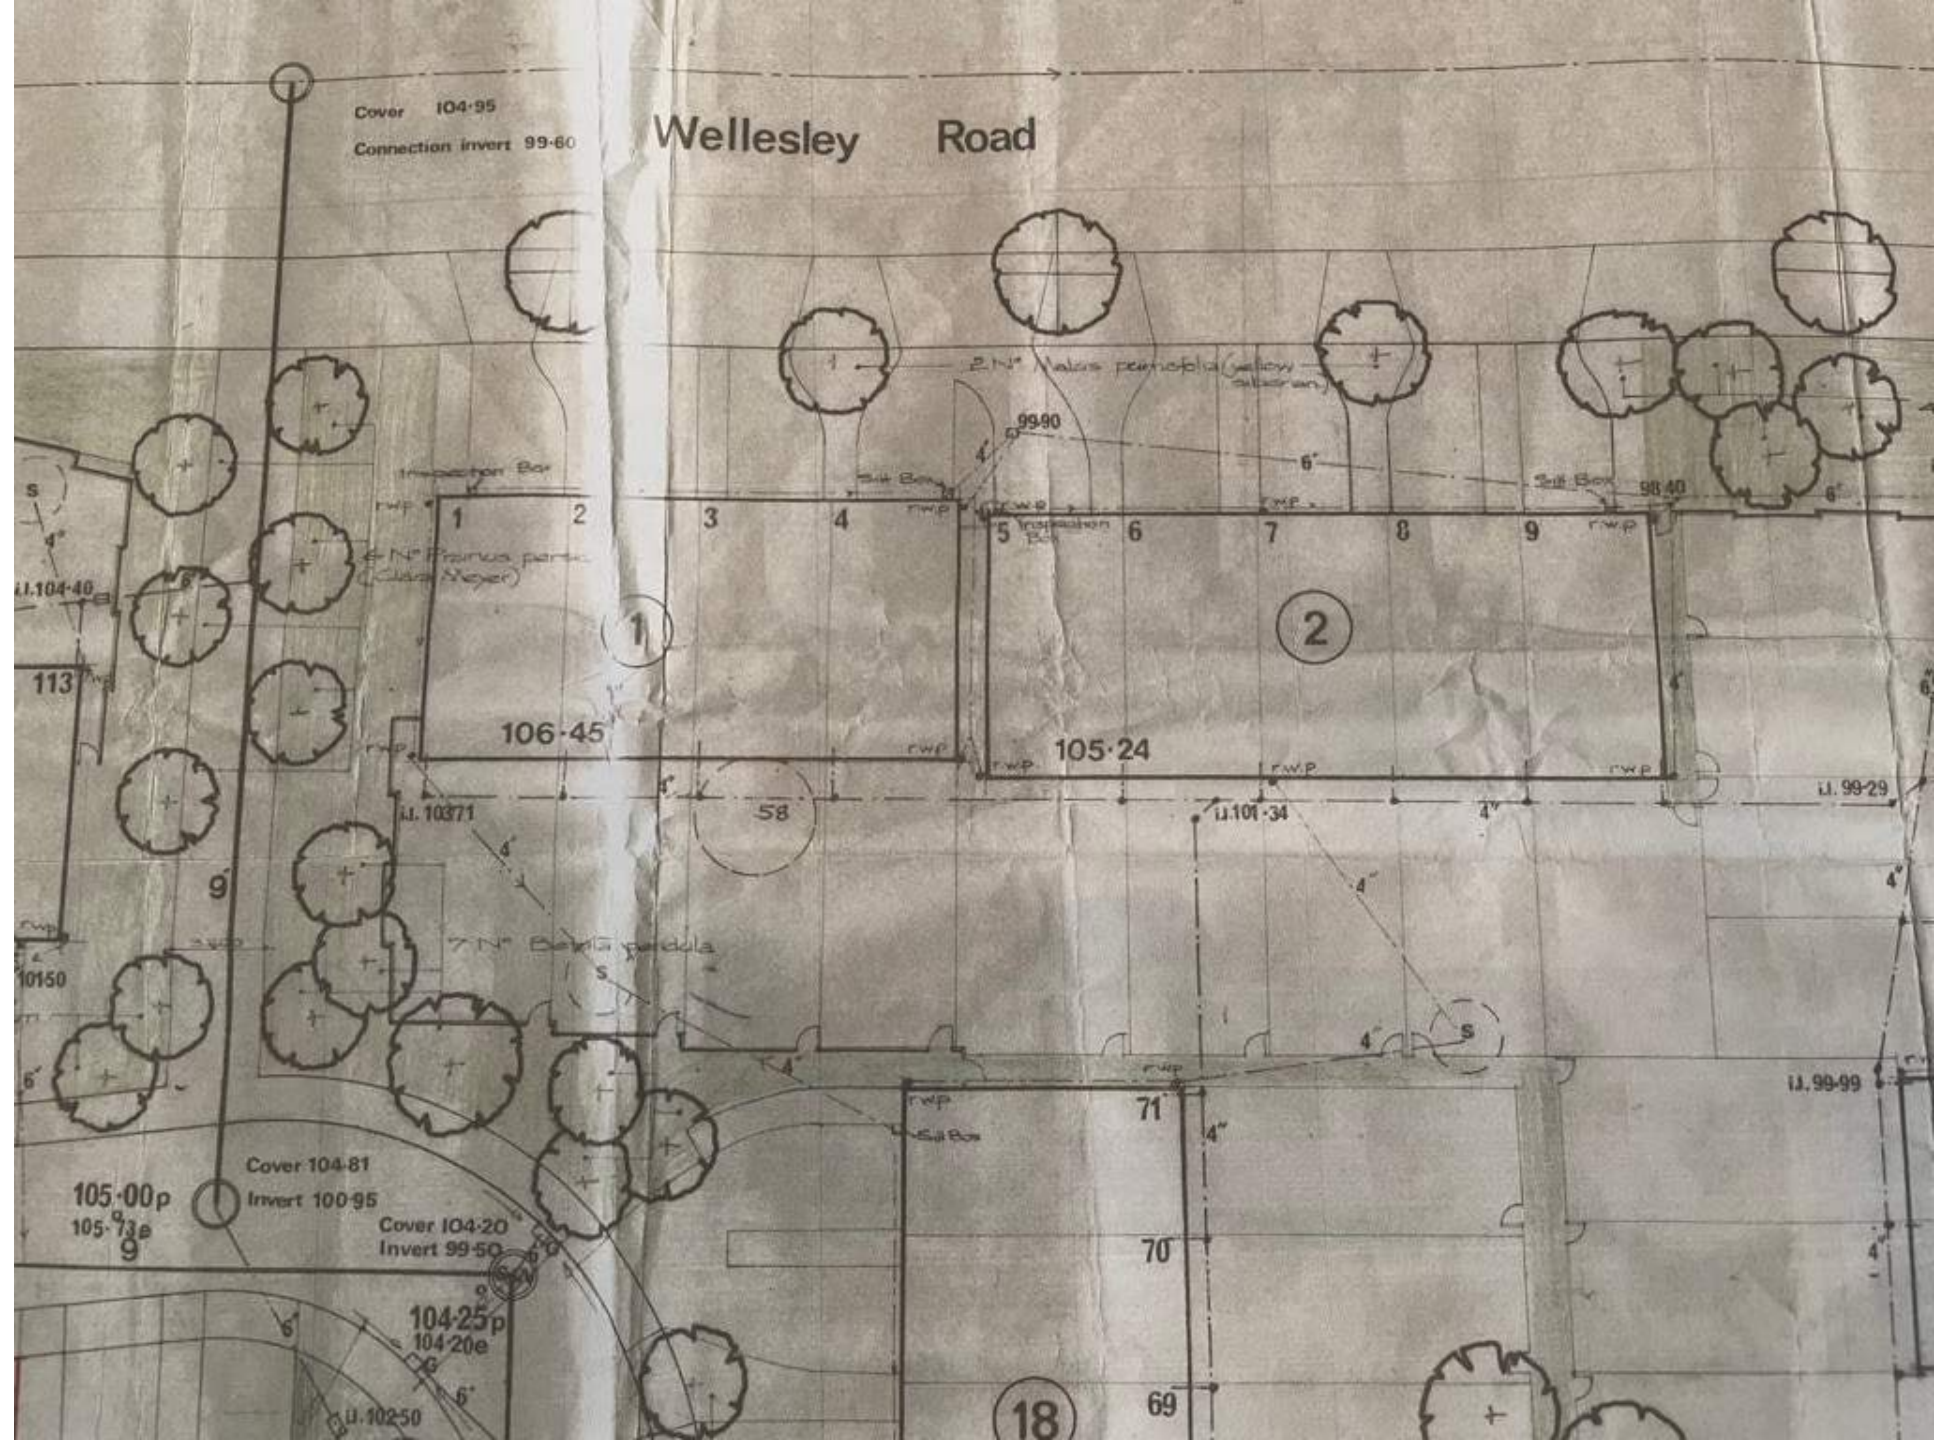


1 to 15 Shaftesbury Way

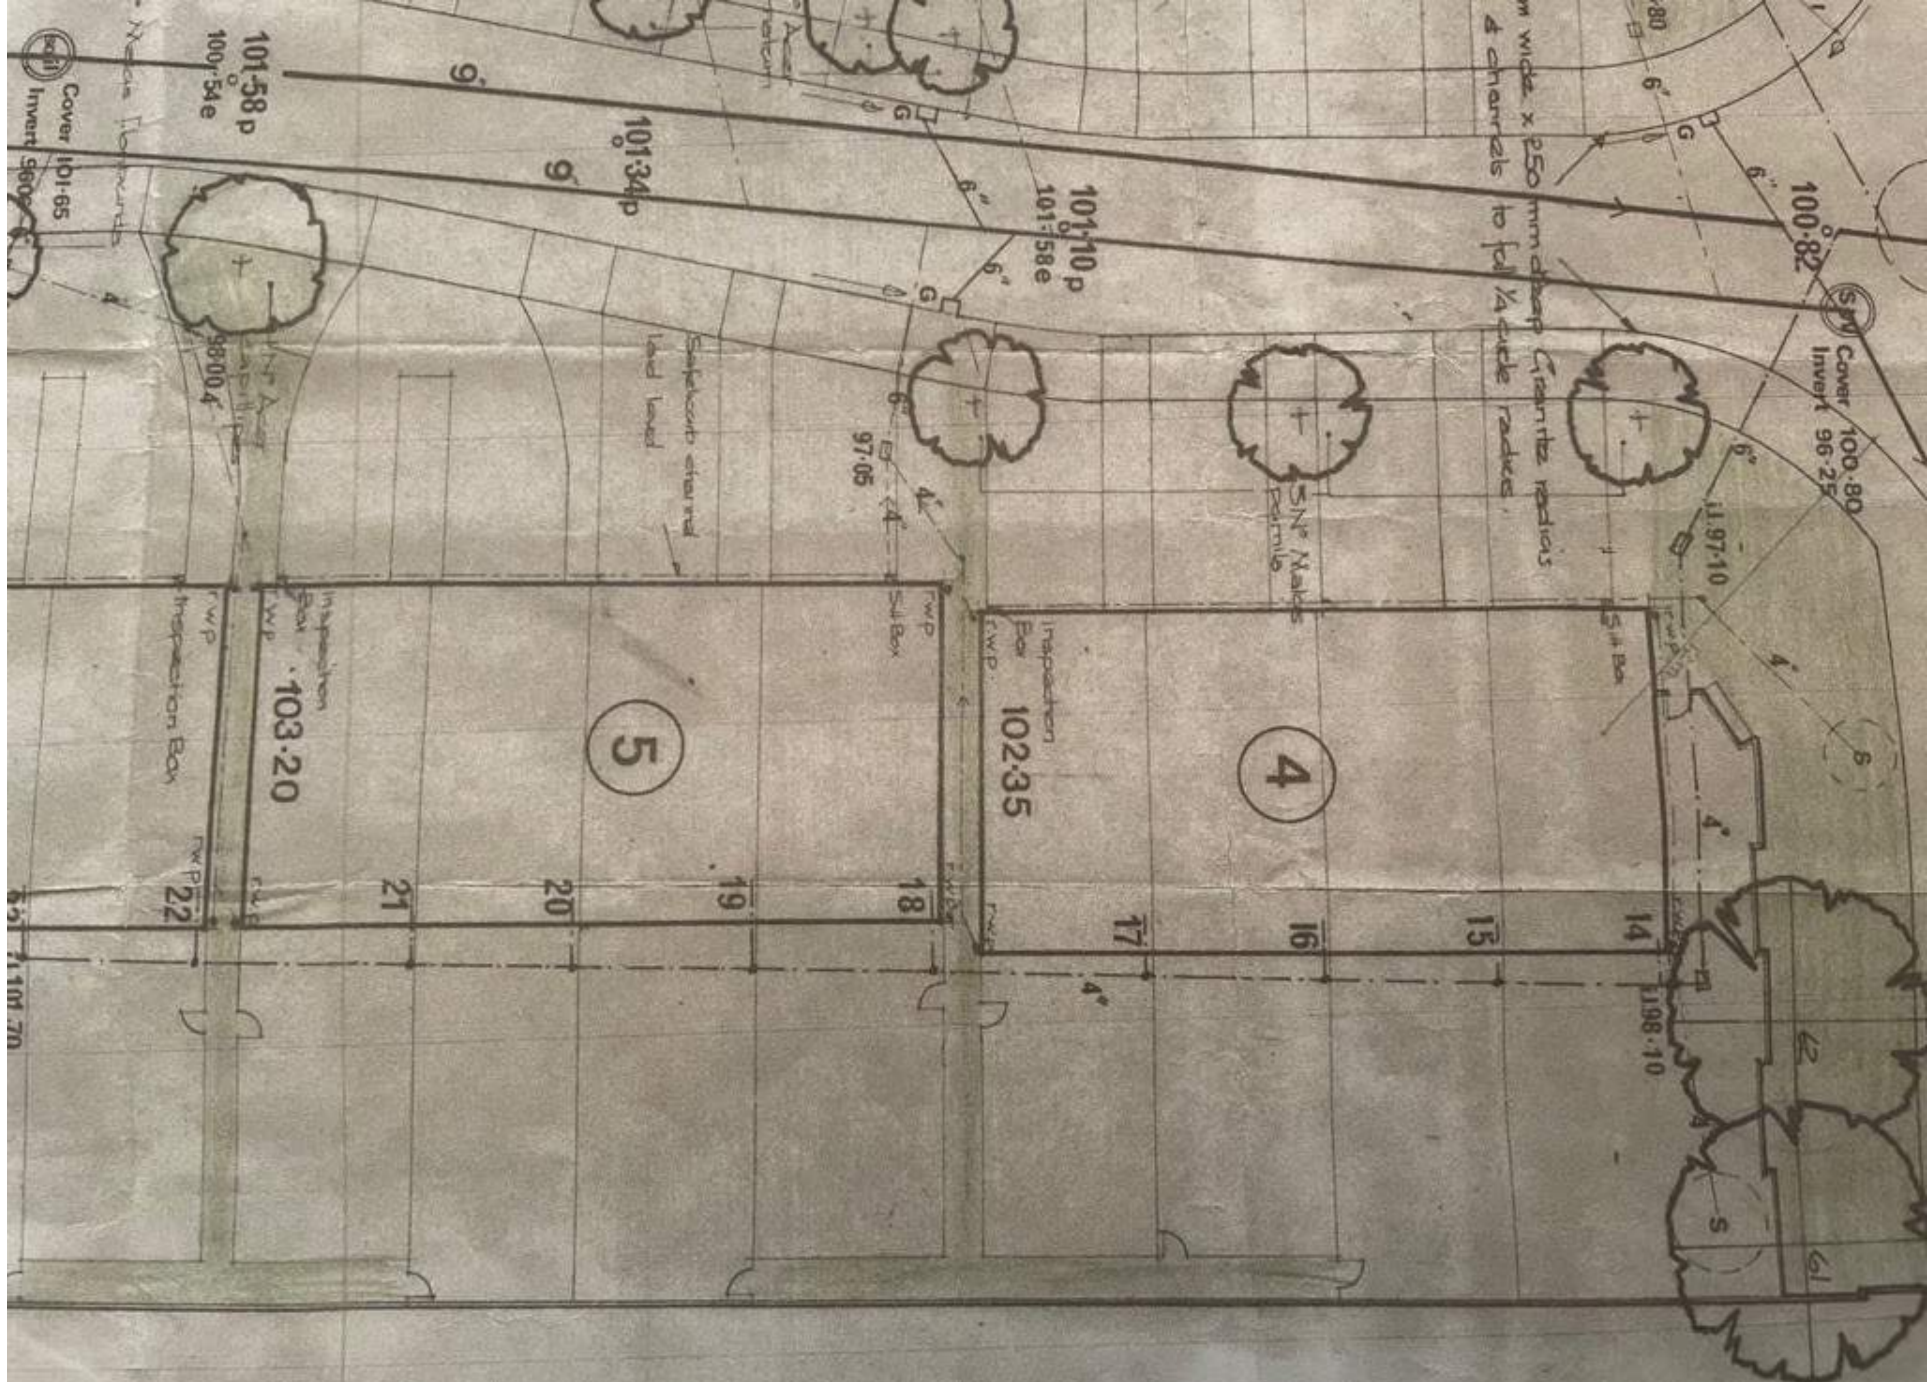


2 to 16 Shaftesbury Way

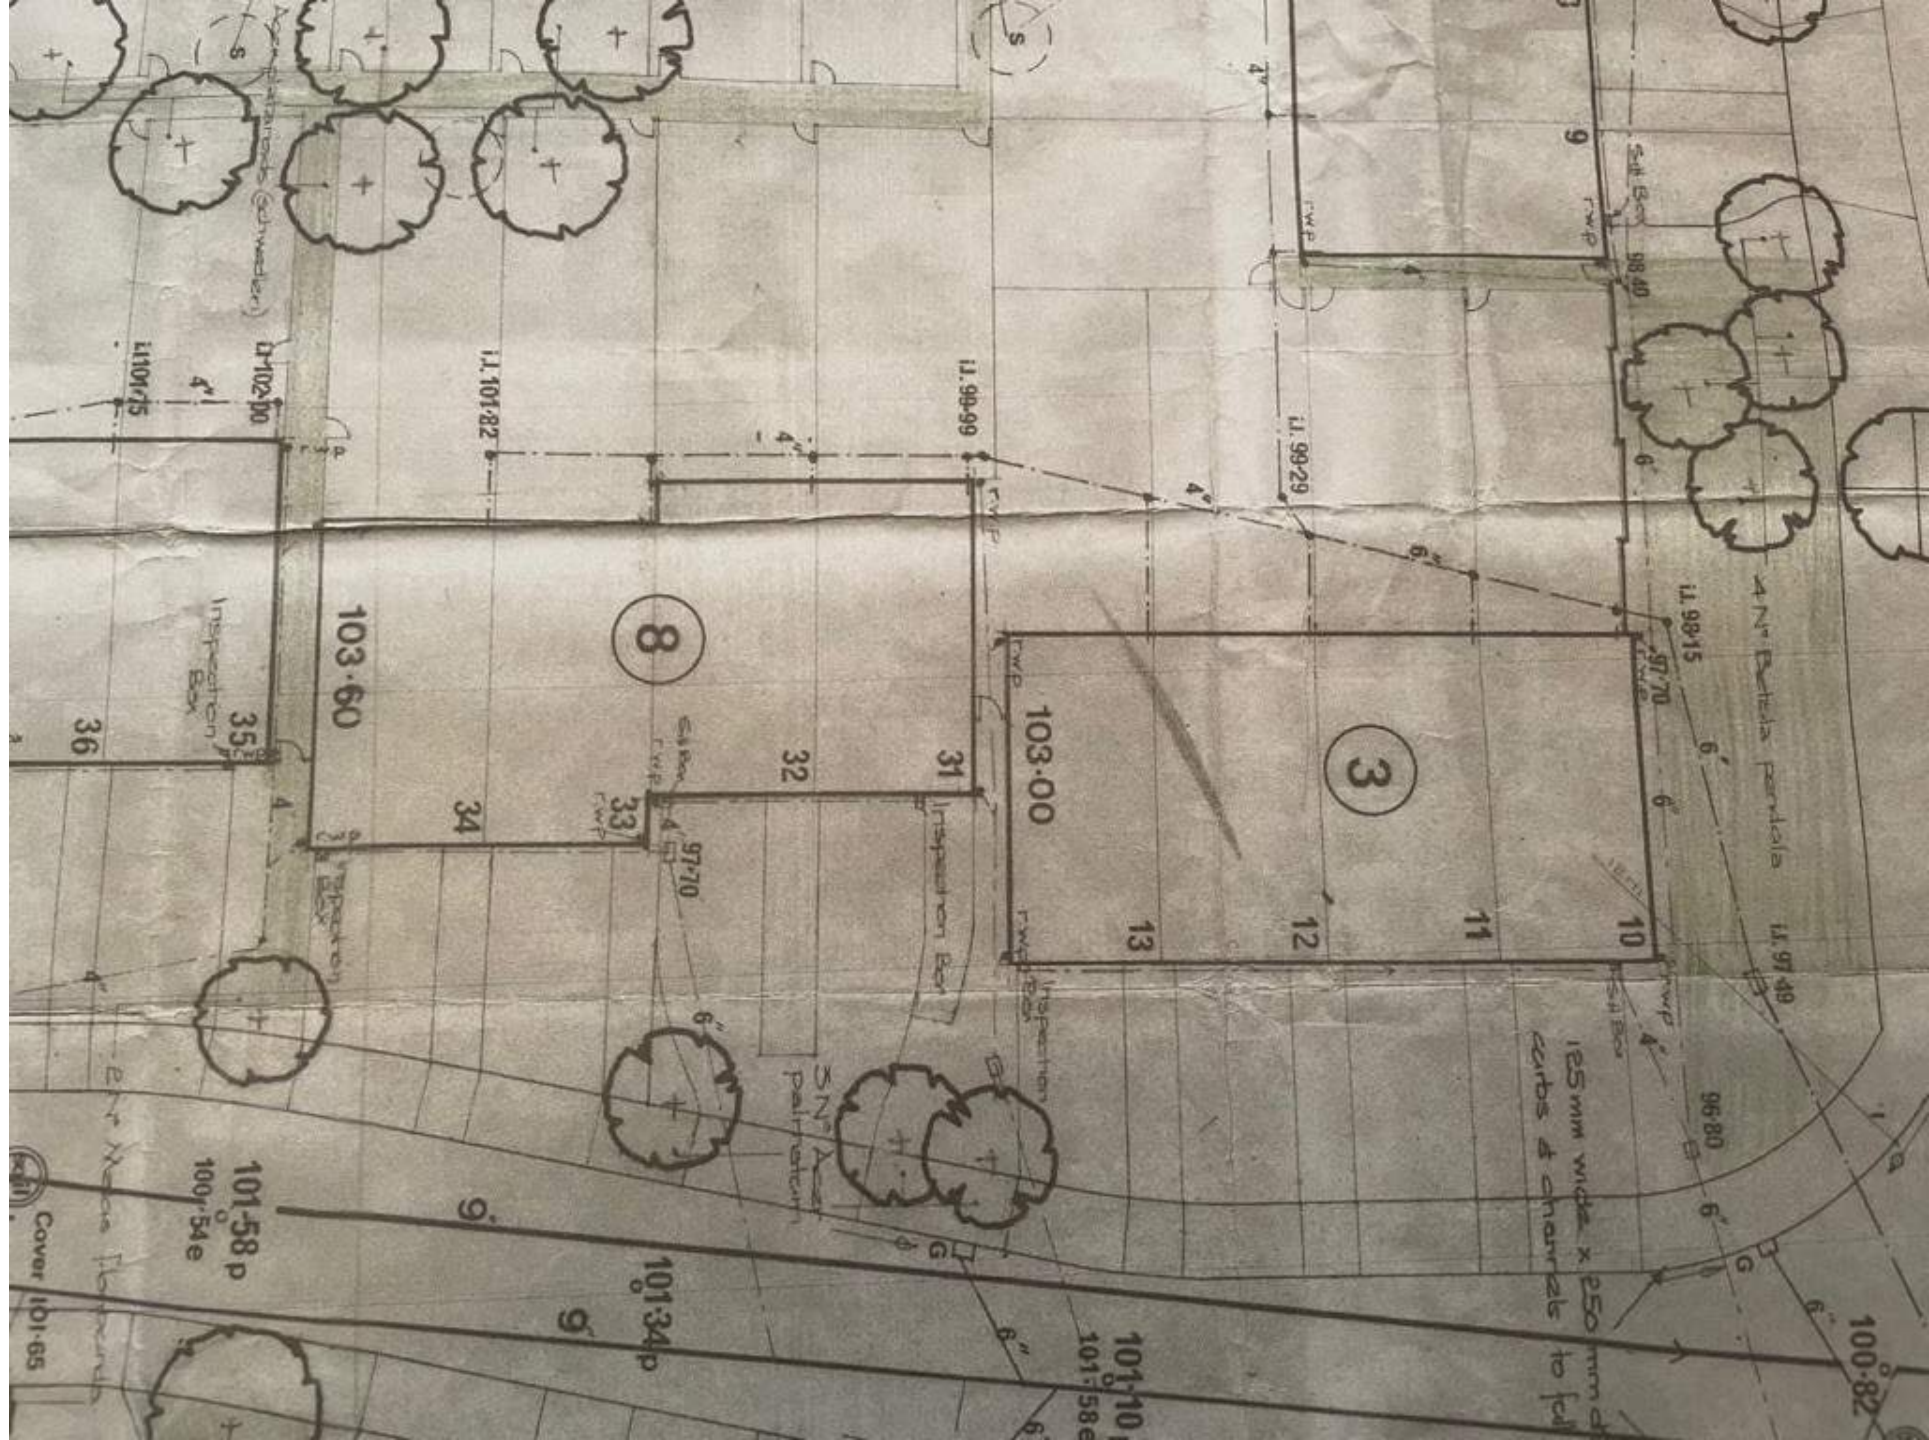


9-23 Shaftesbury Way

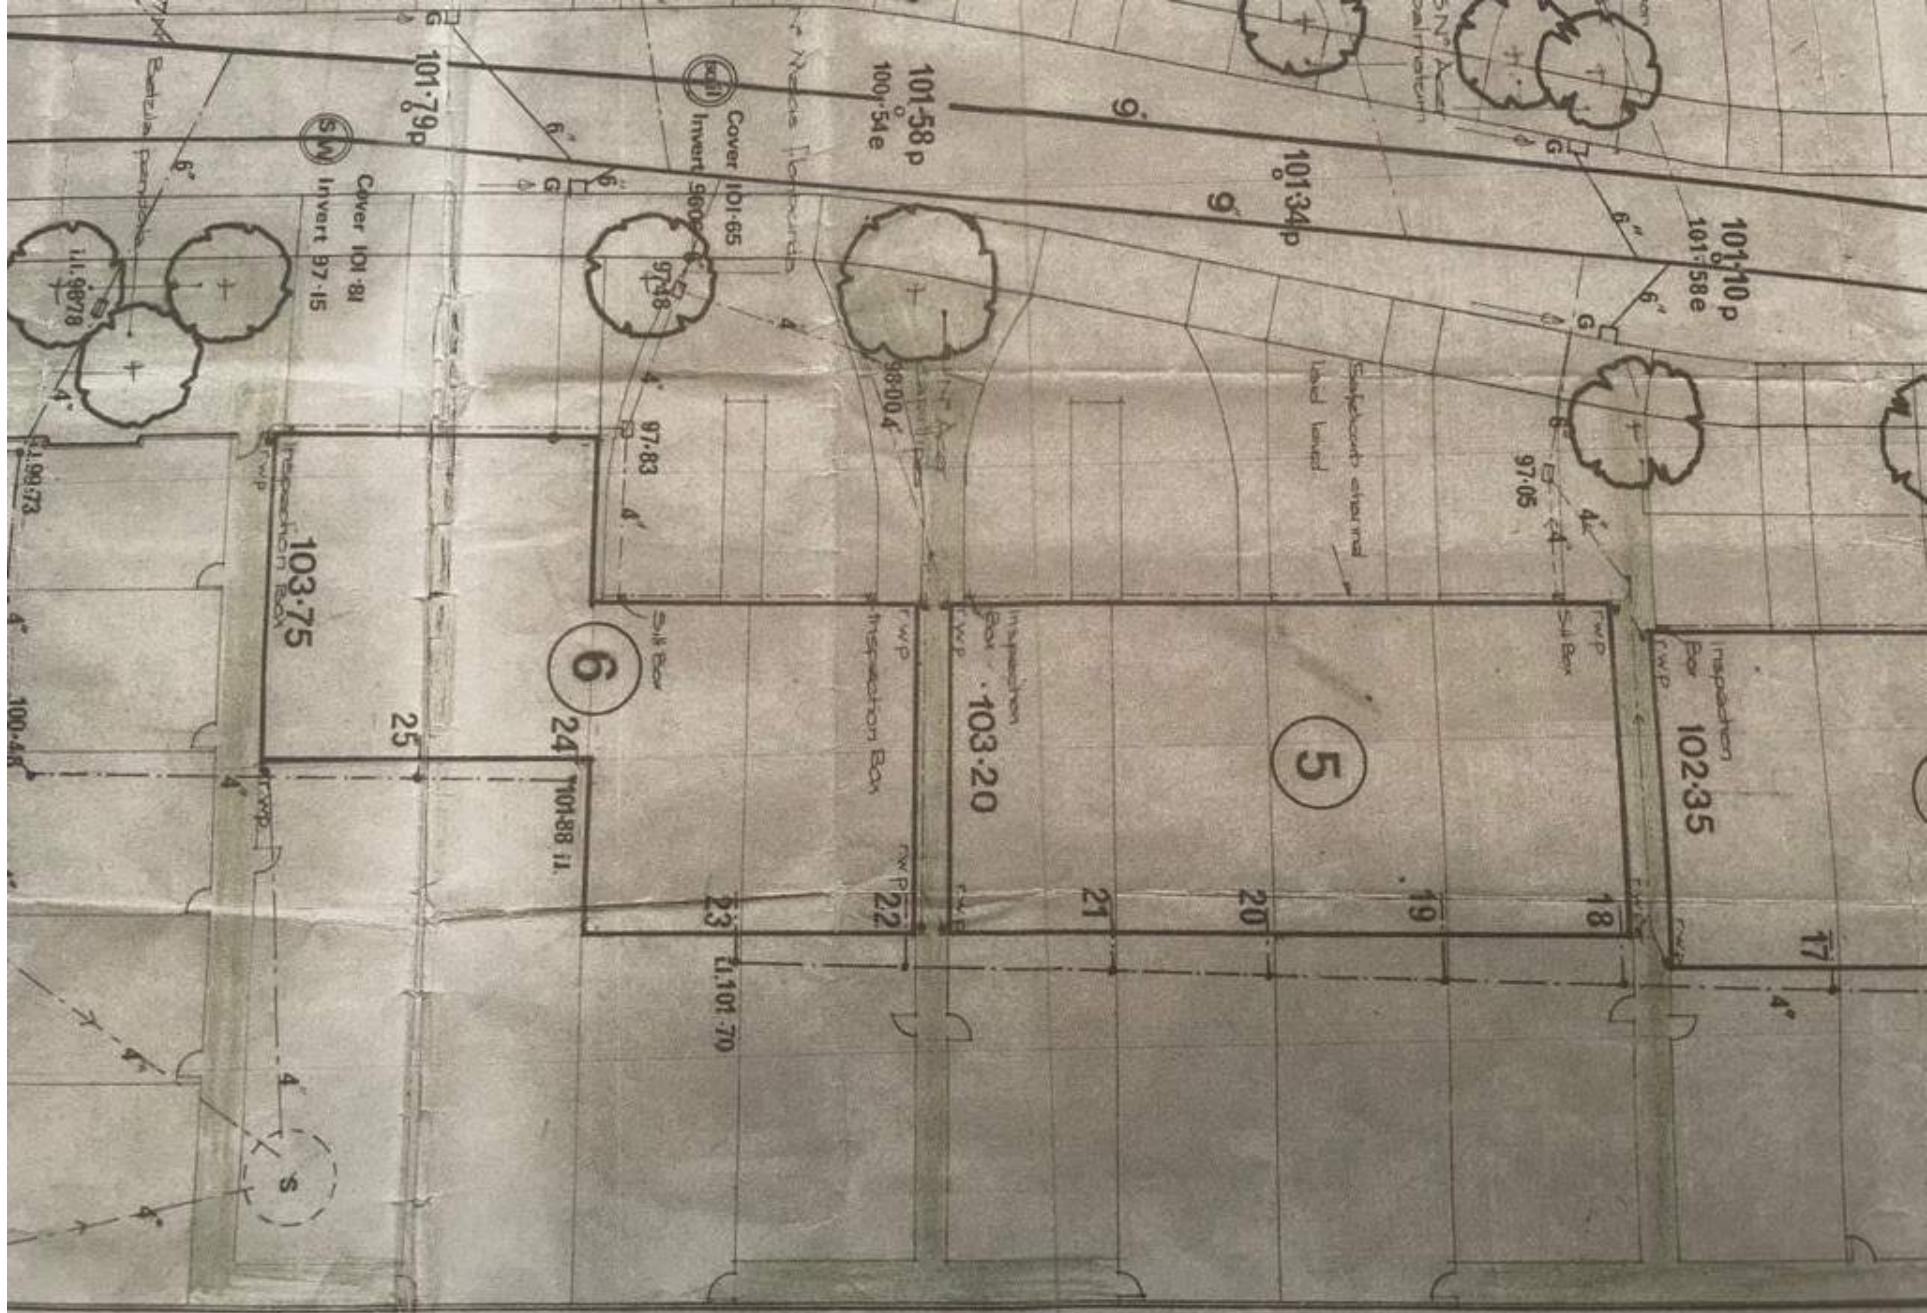


18 to 30 Shaftesbury Way

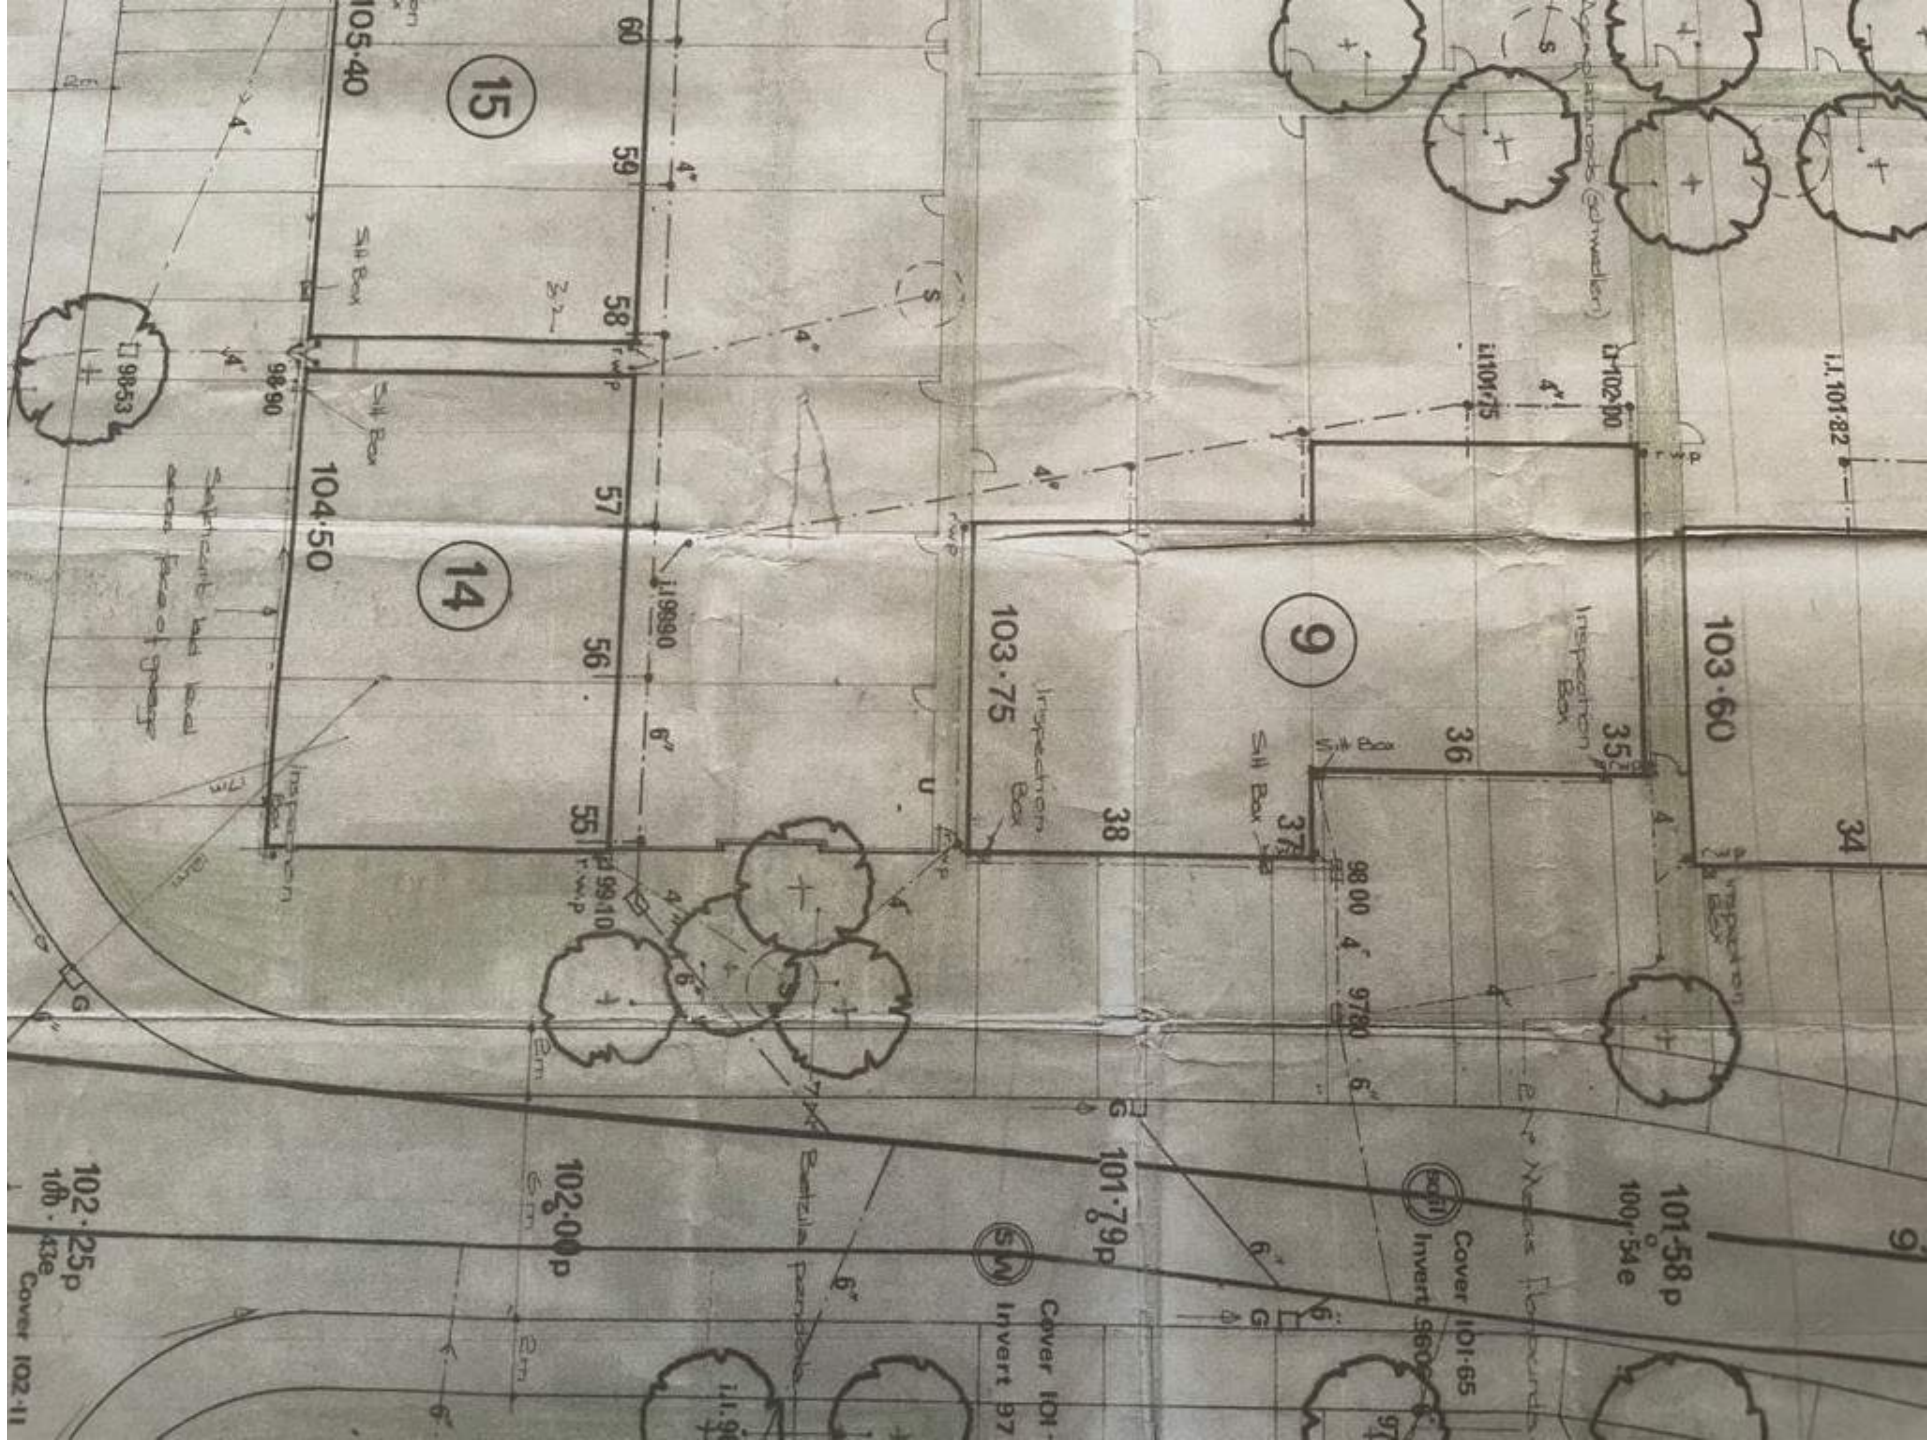


25 to 33 Shaftesbury Way

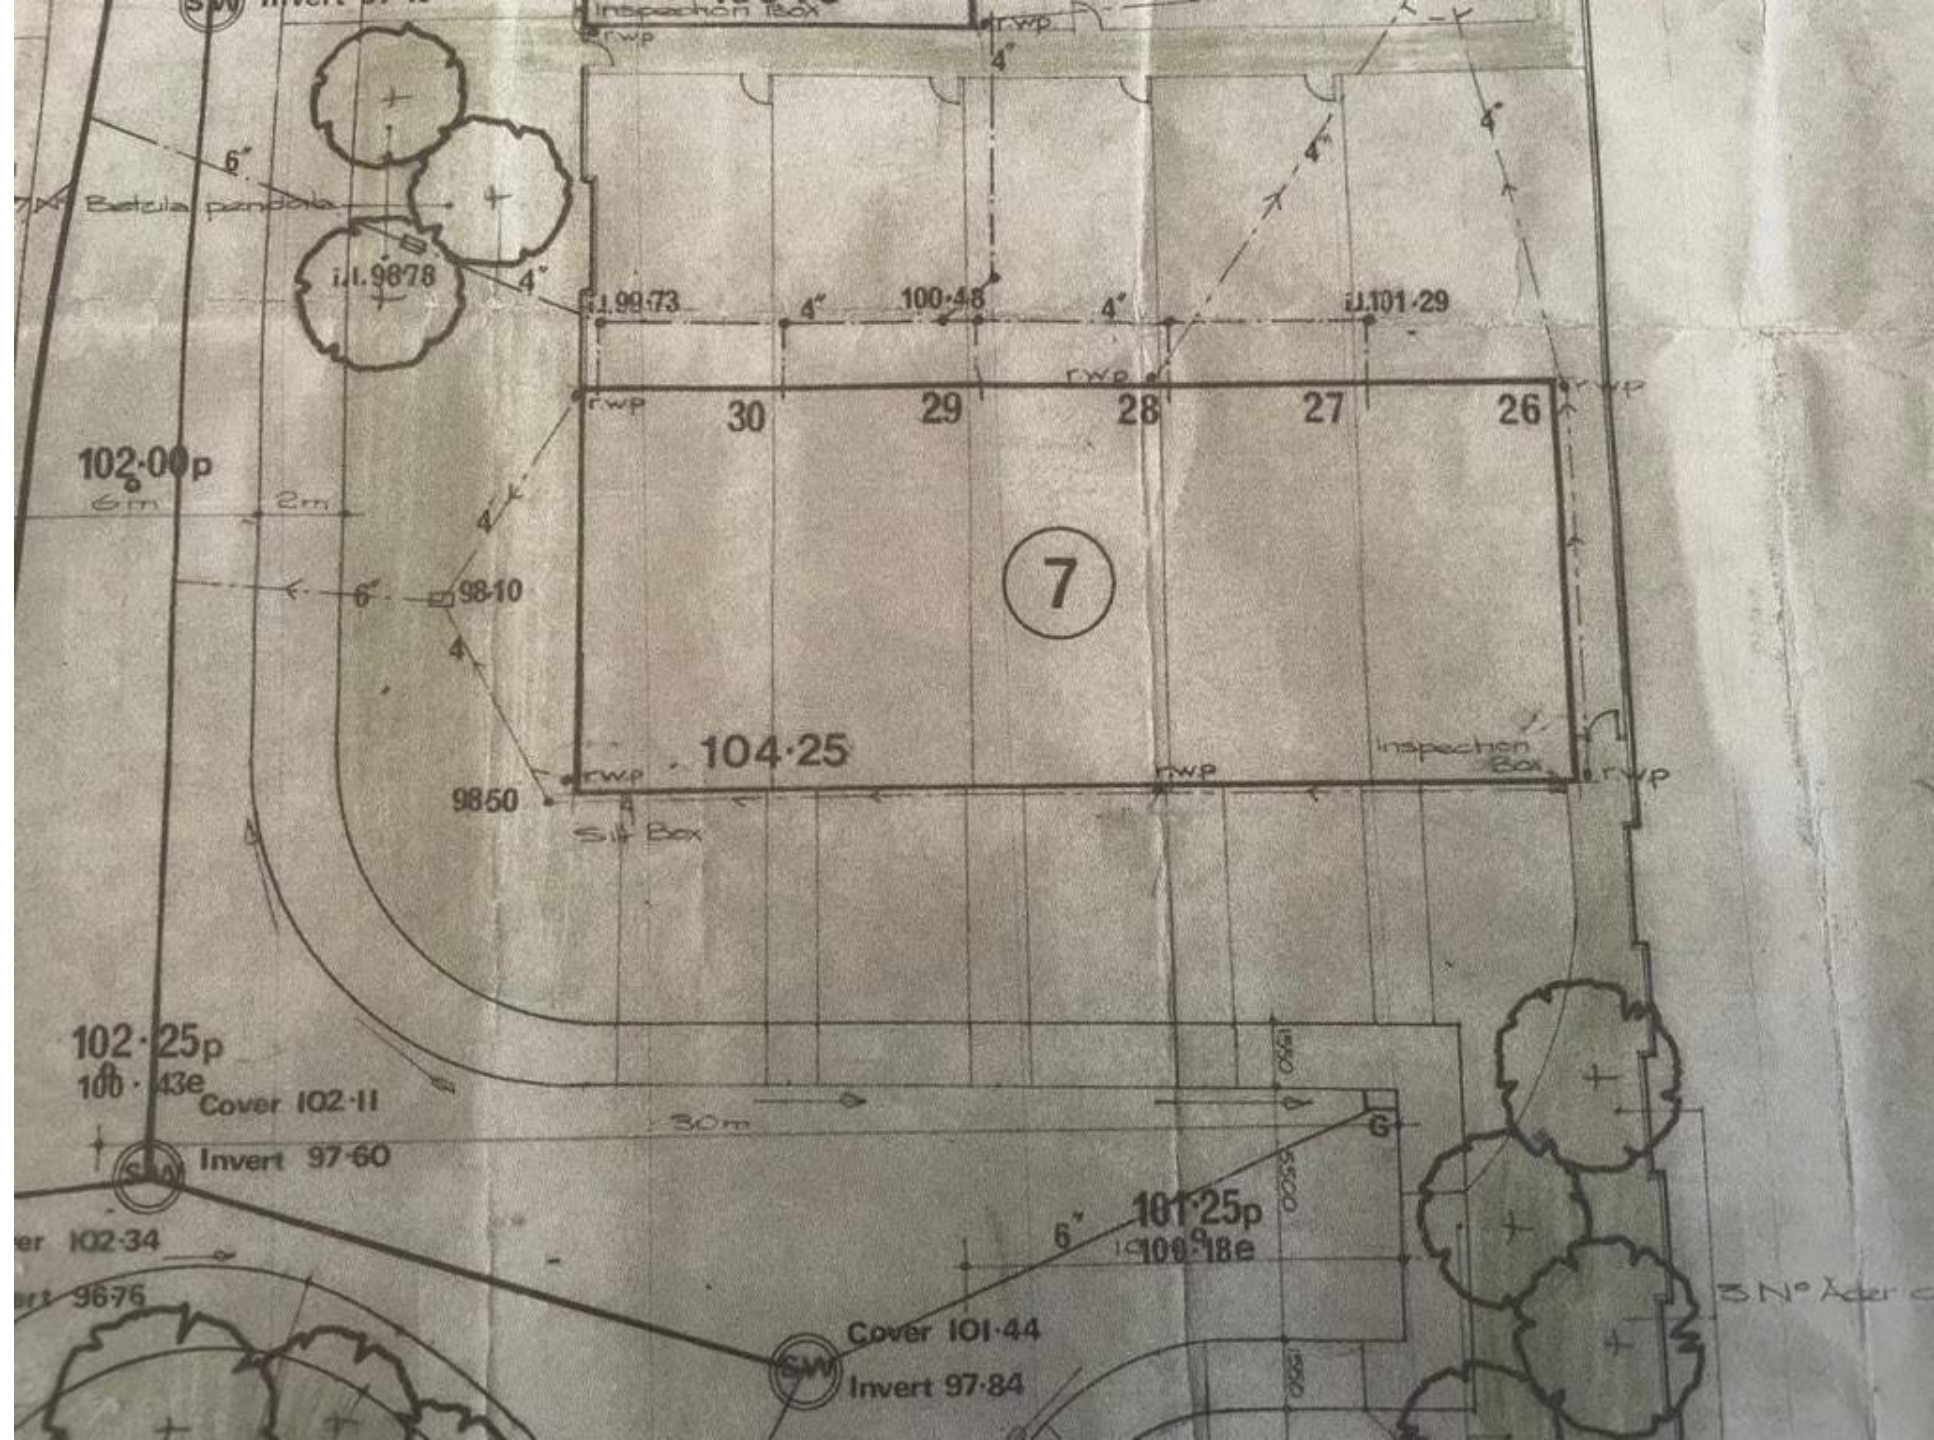


35 to 49 Shaftesbury Way

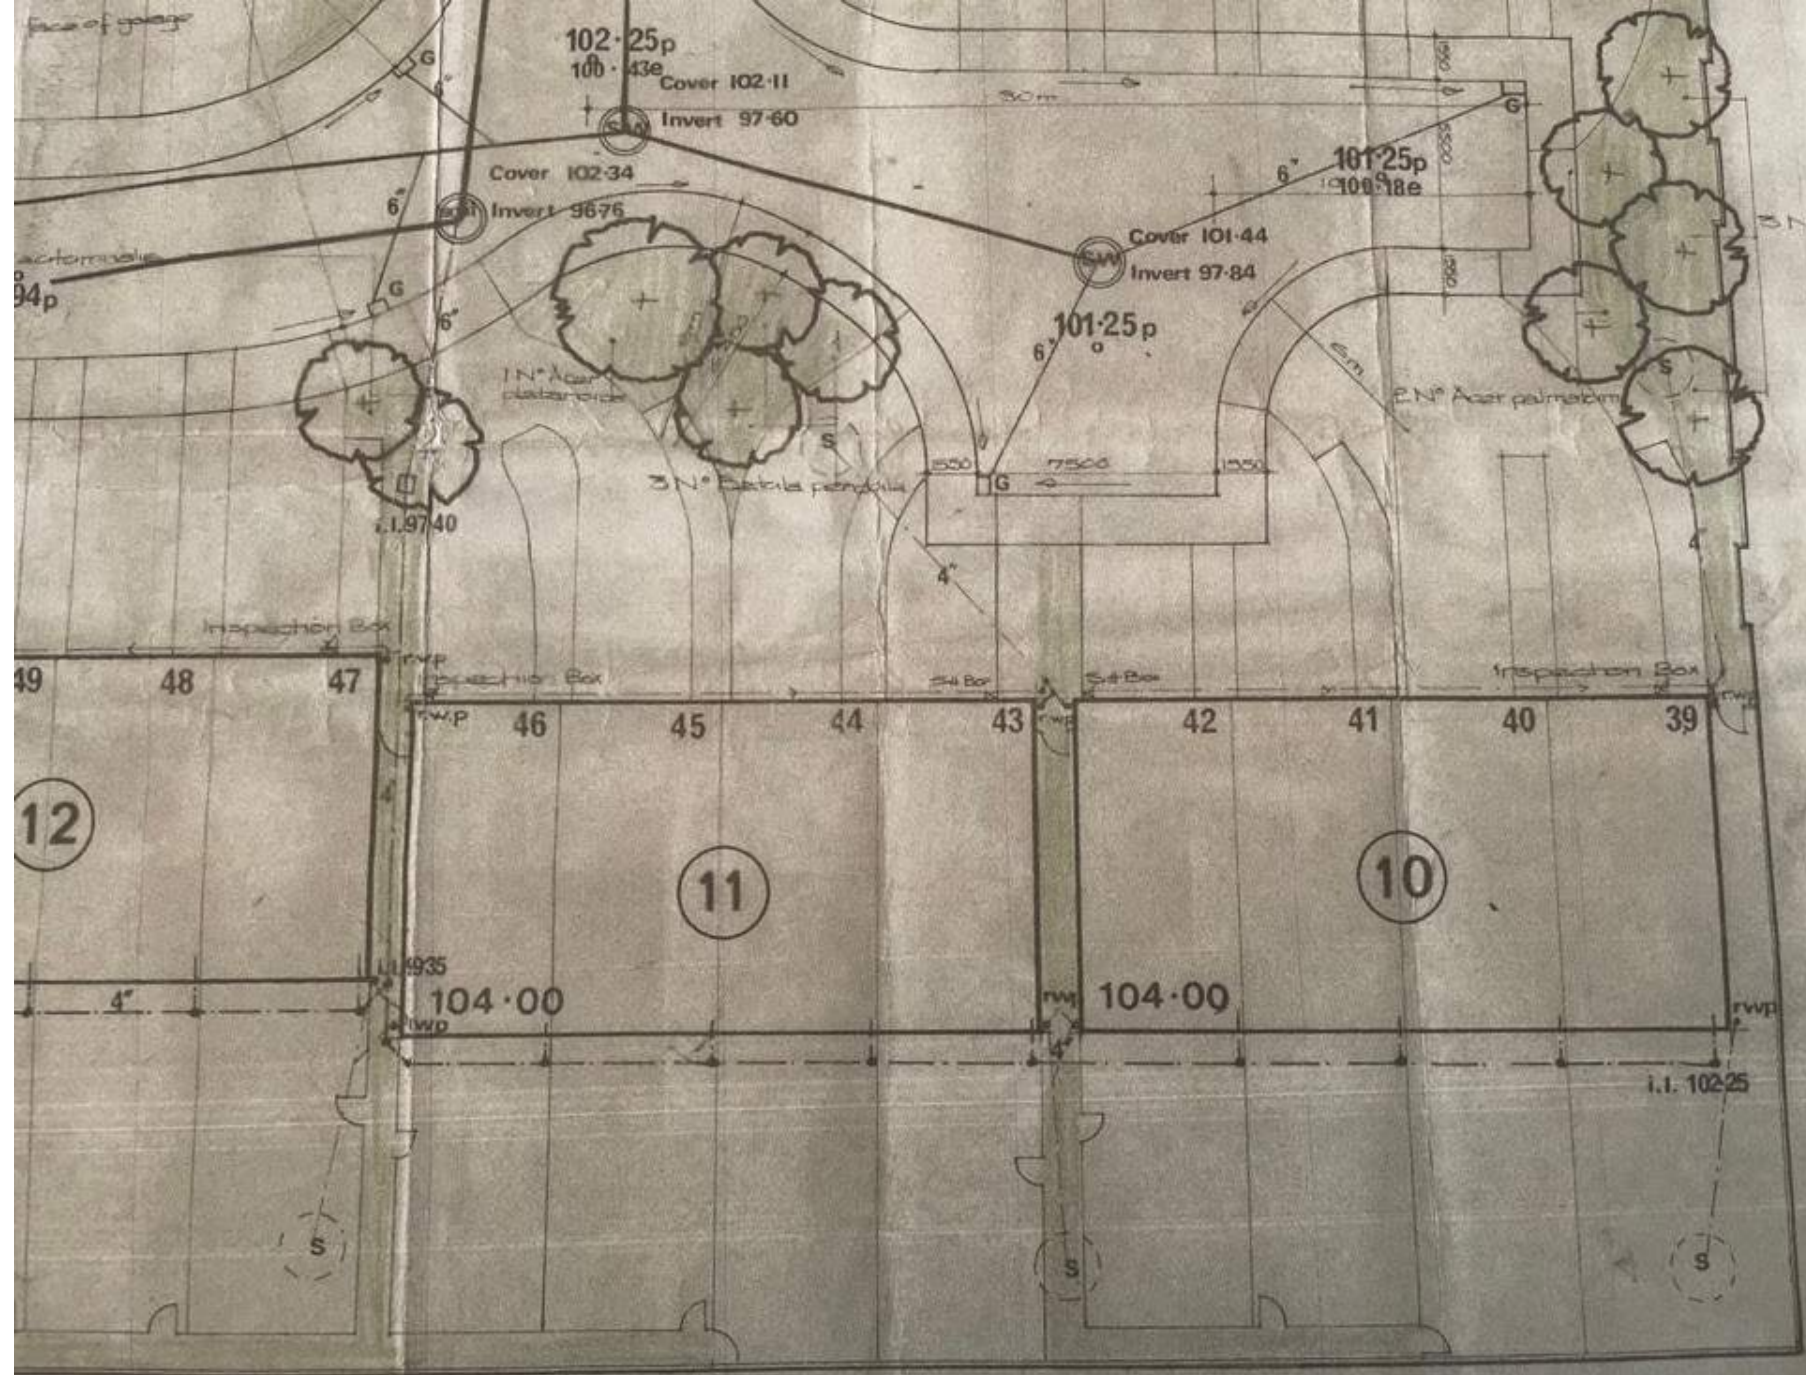


51 to 65 Shaftesbury Way

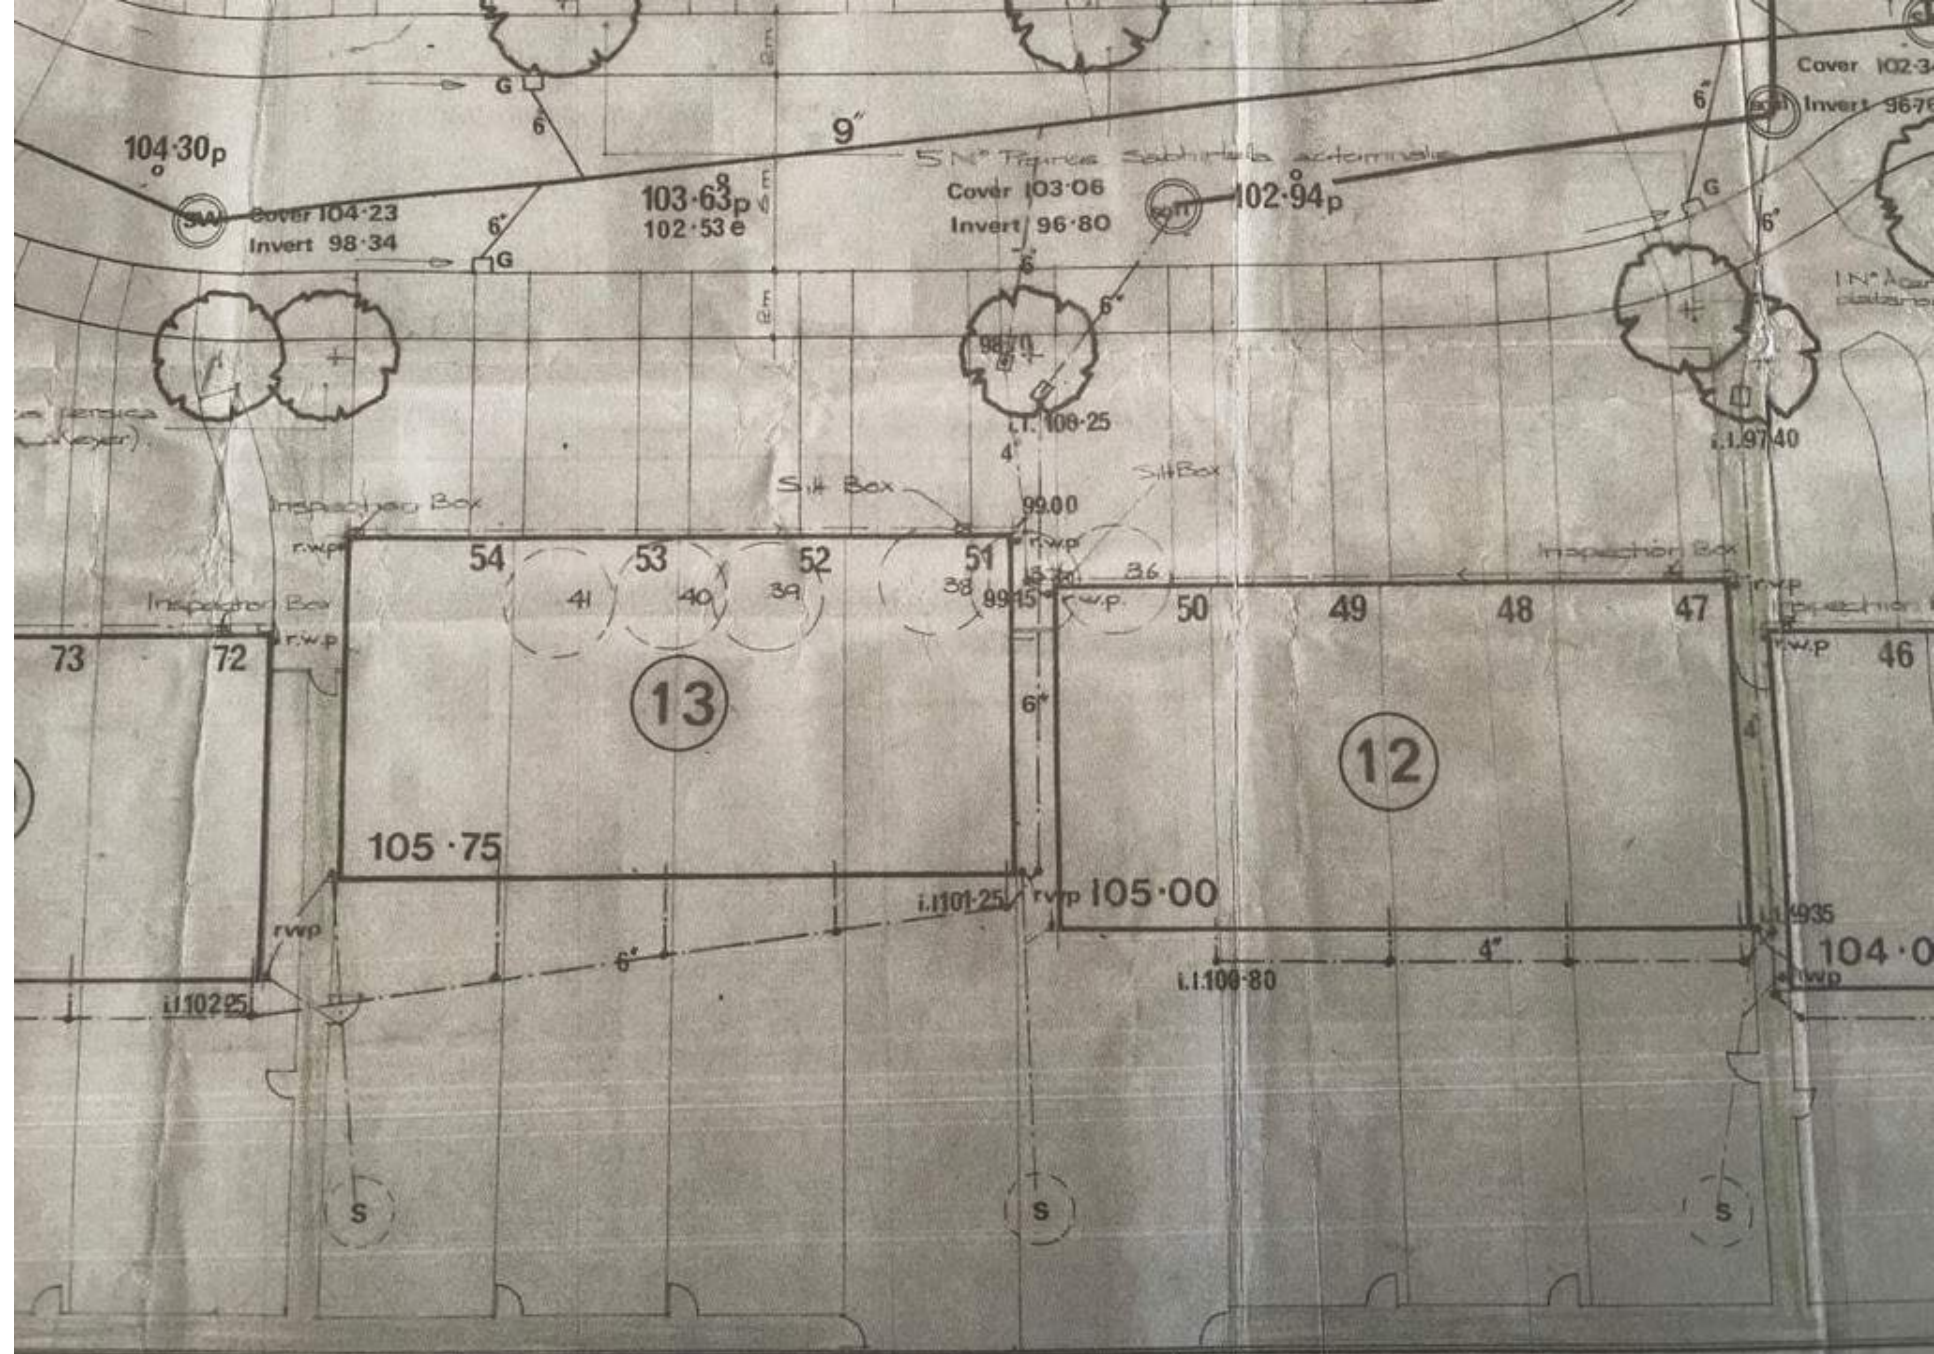


67 to 77 Shaftesbury Way

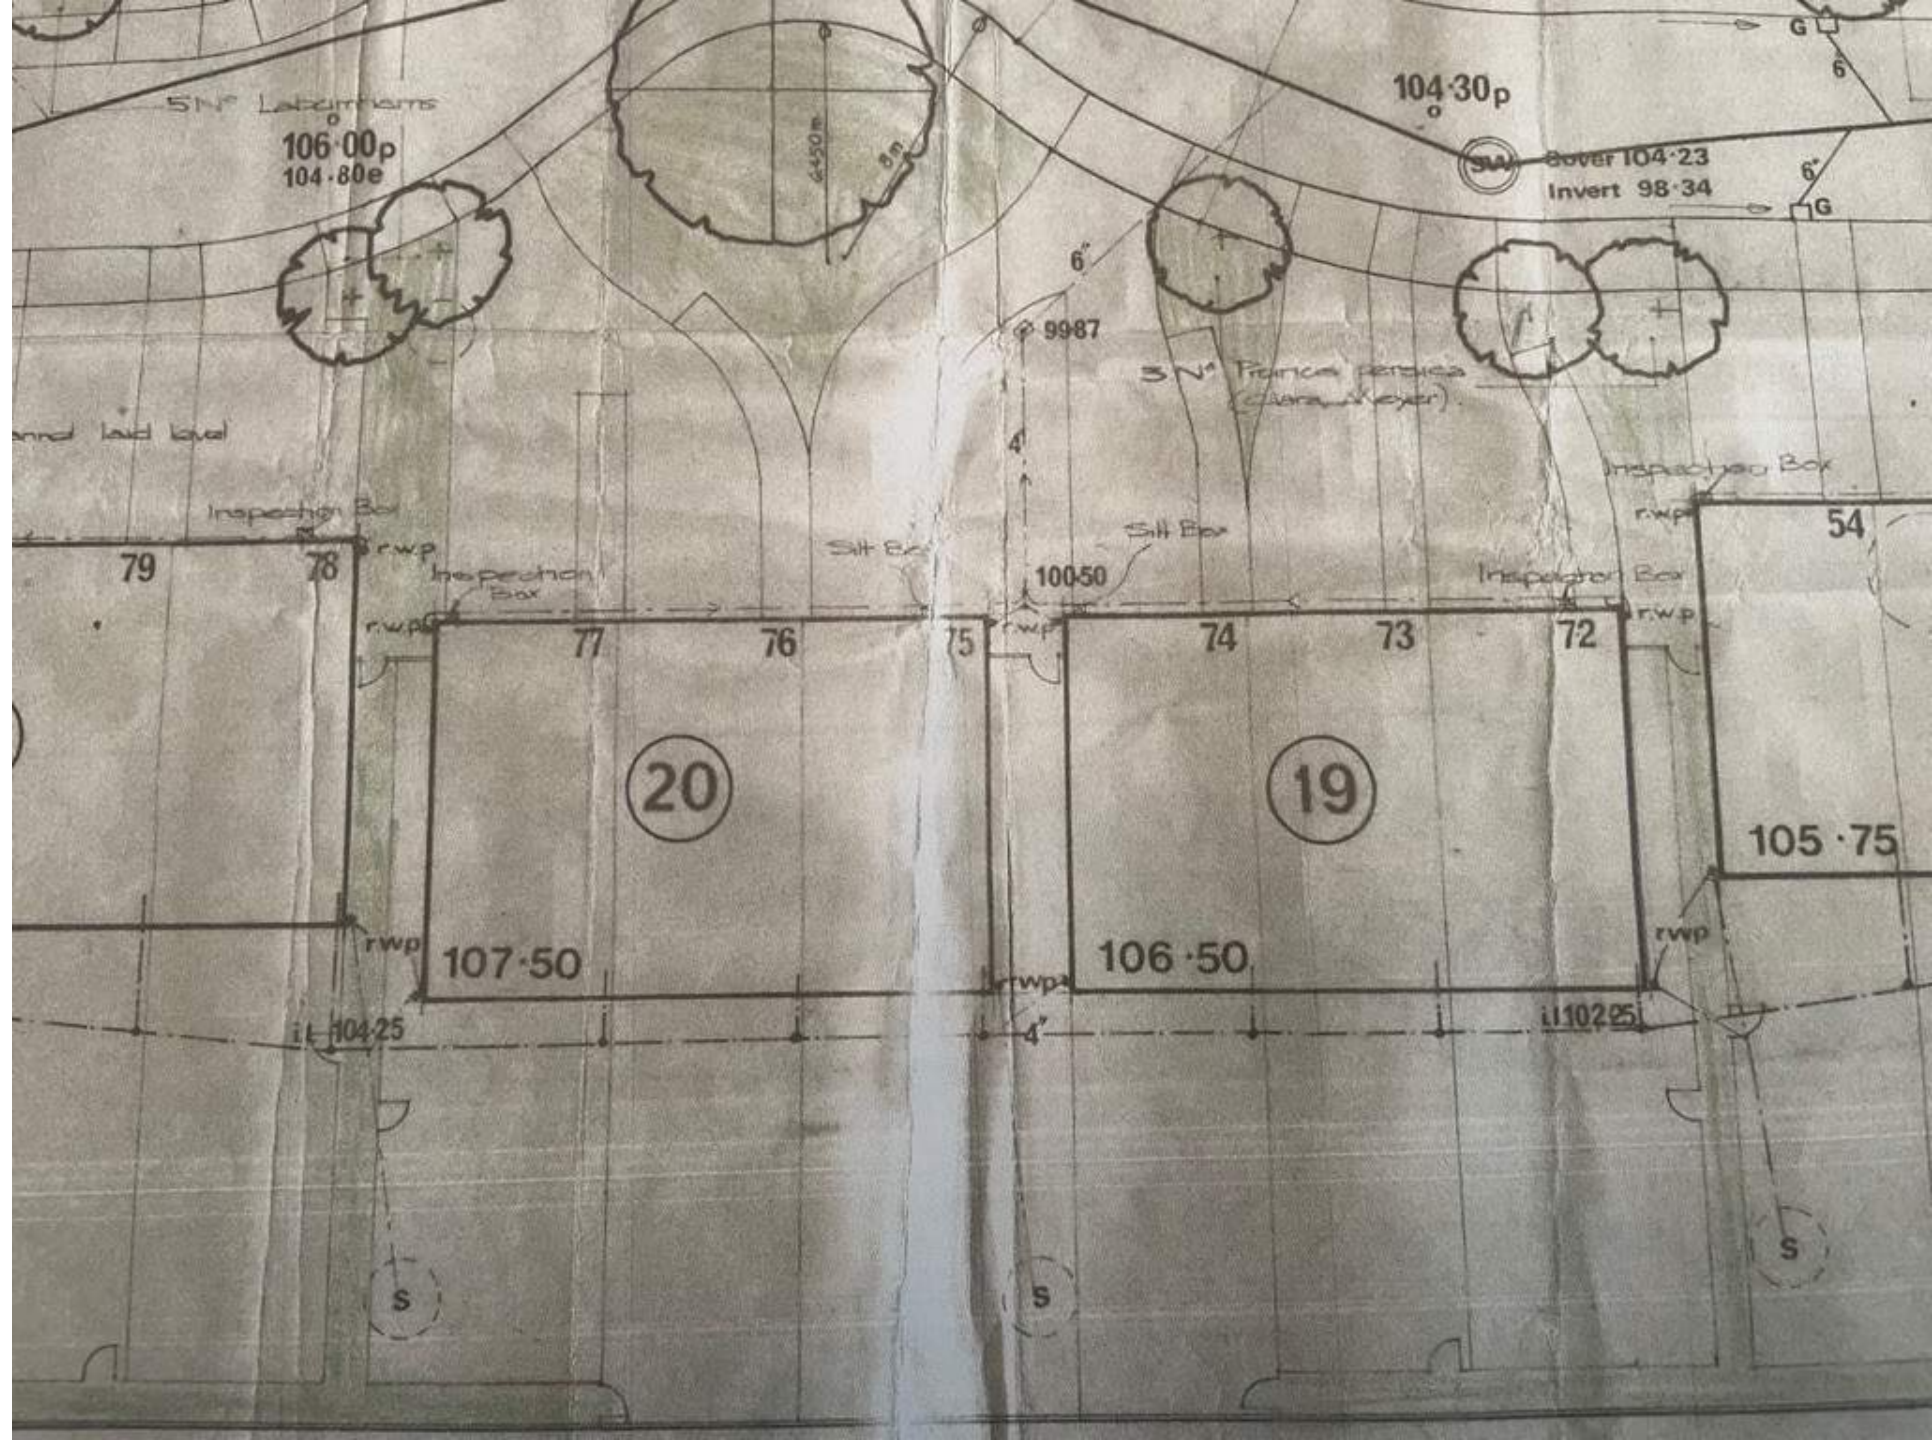


79 to 95 Shaftesbury Way

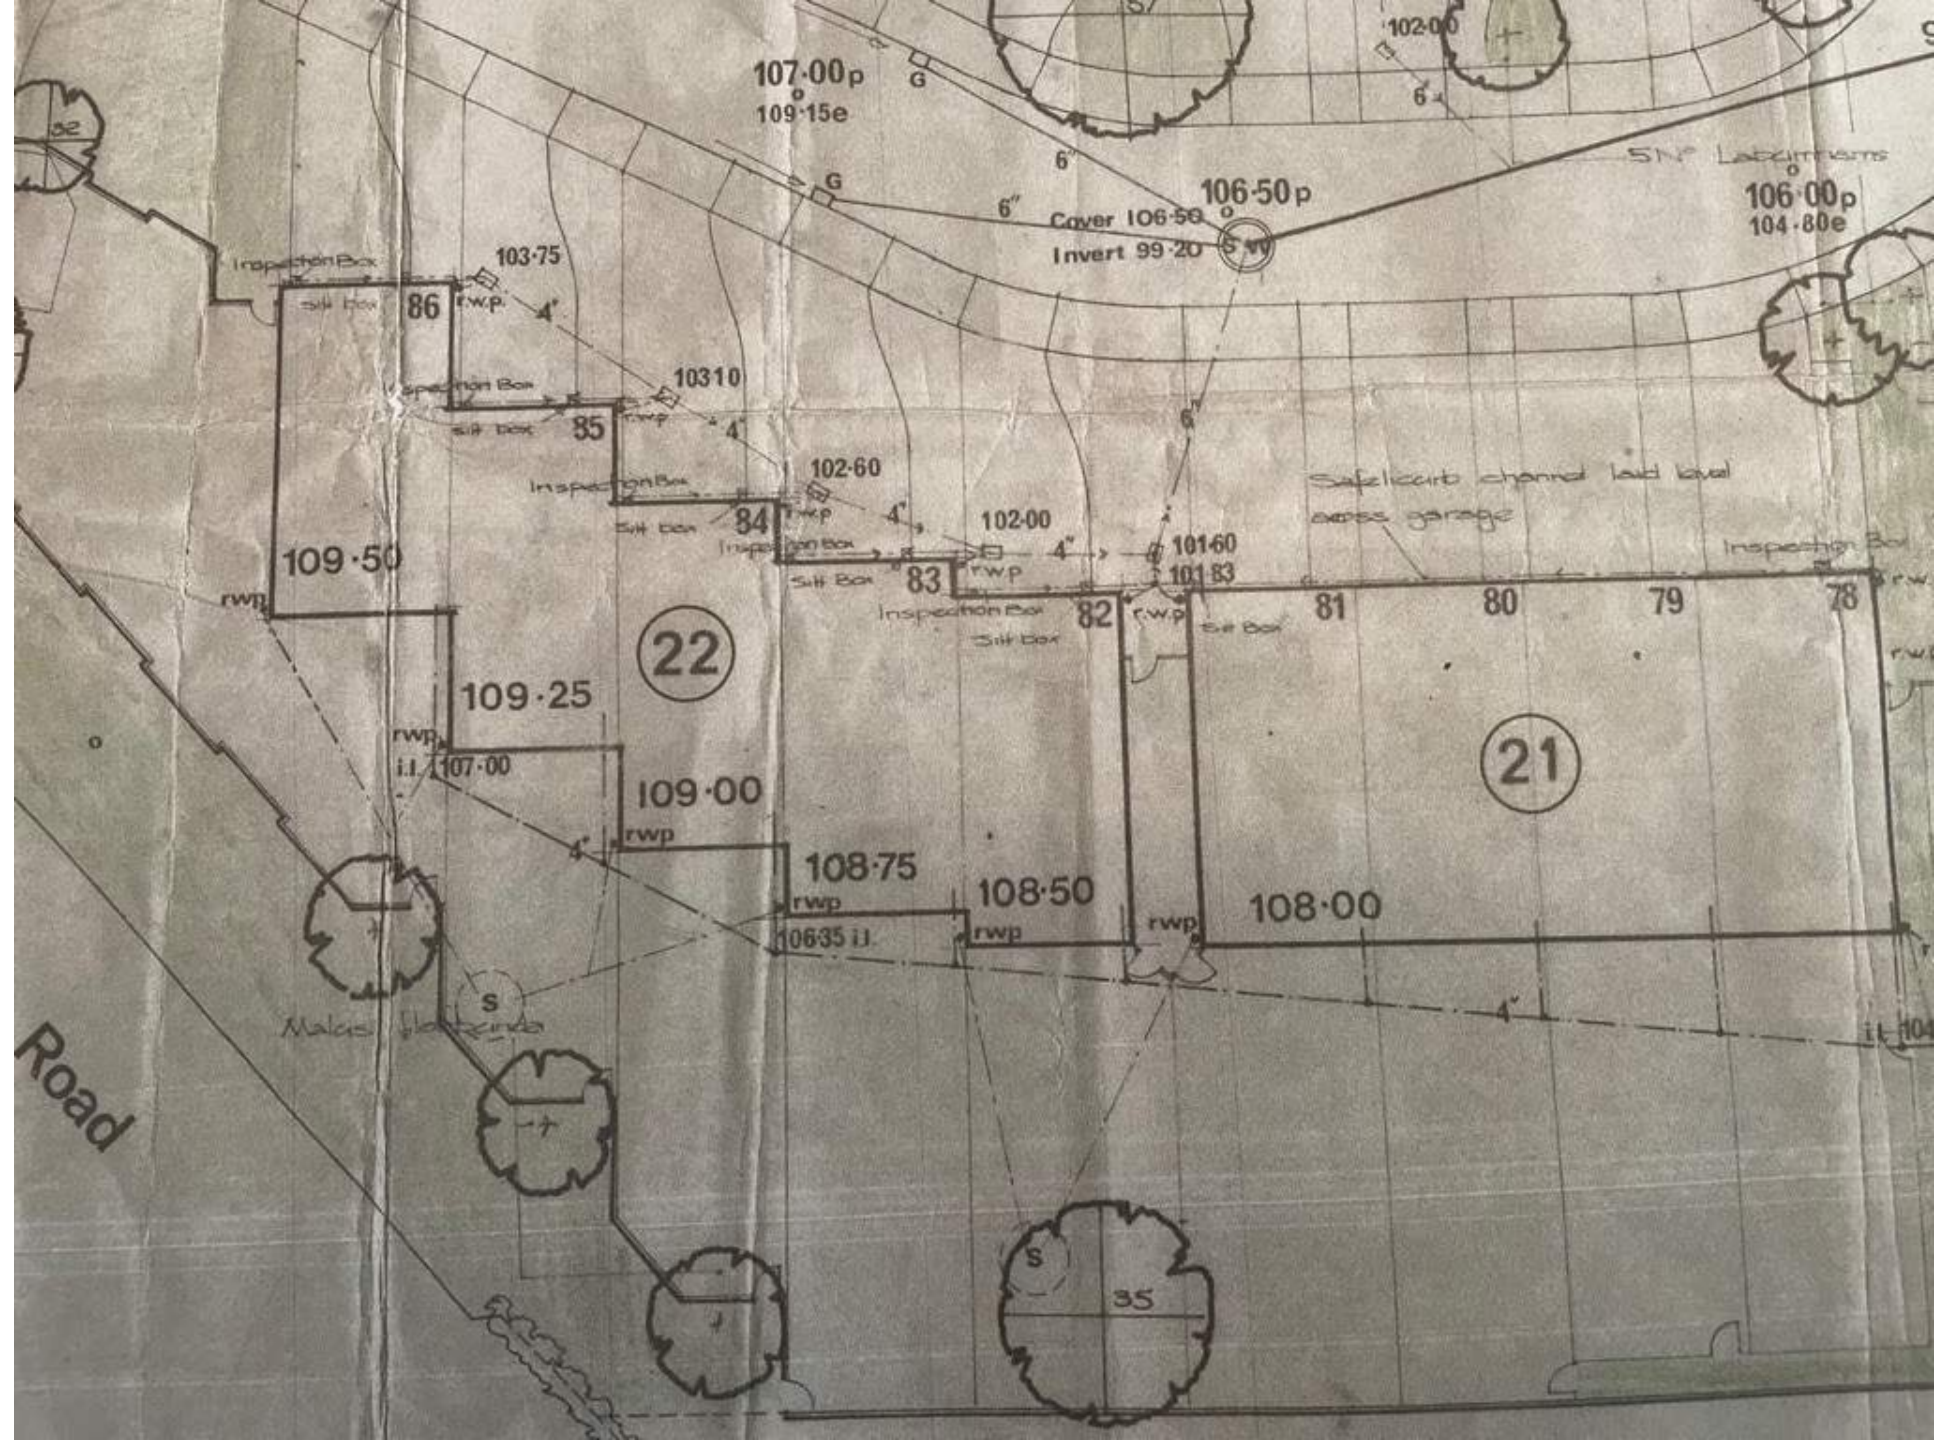


26 to 42 Shaftesbury Way

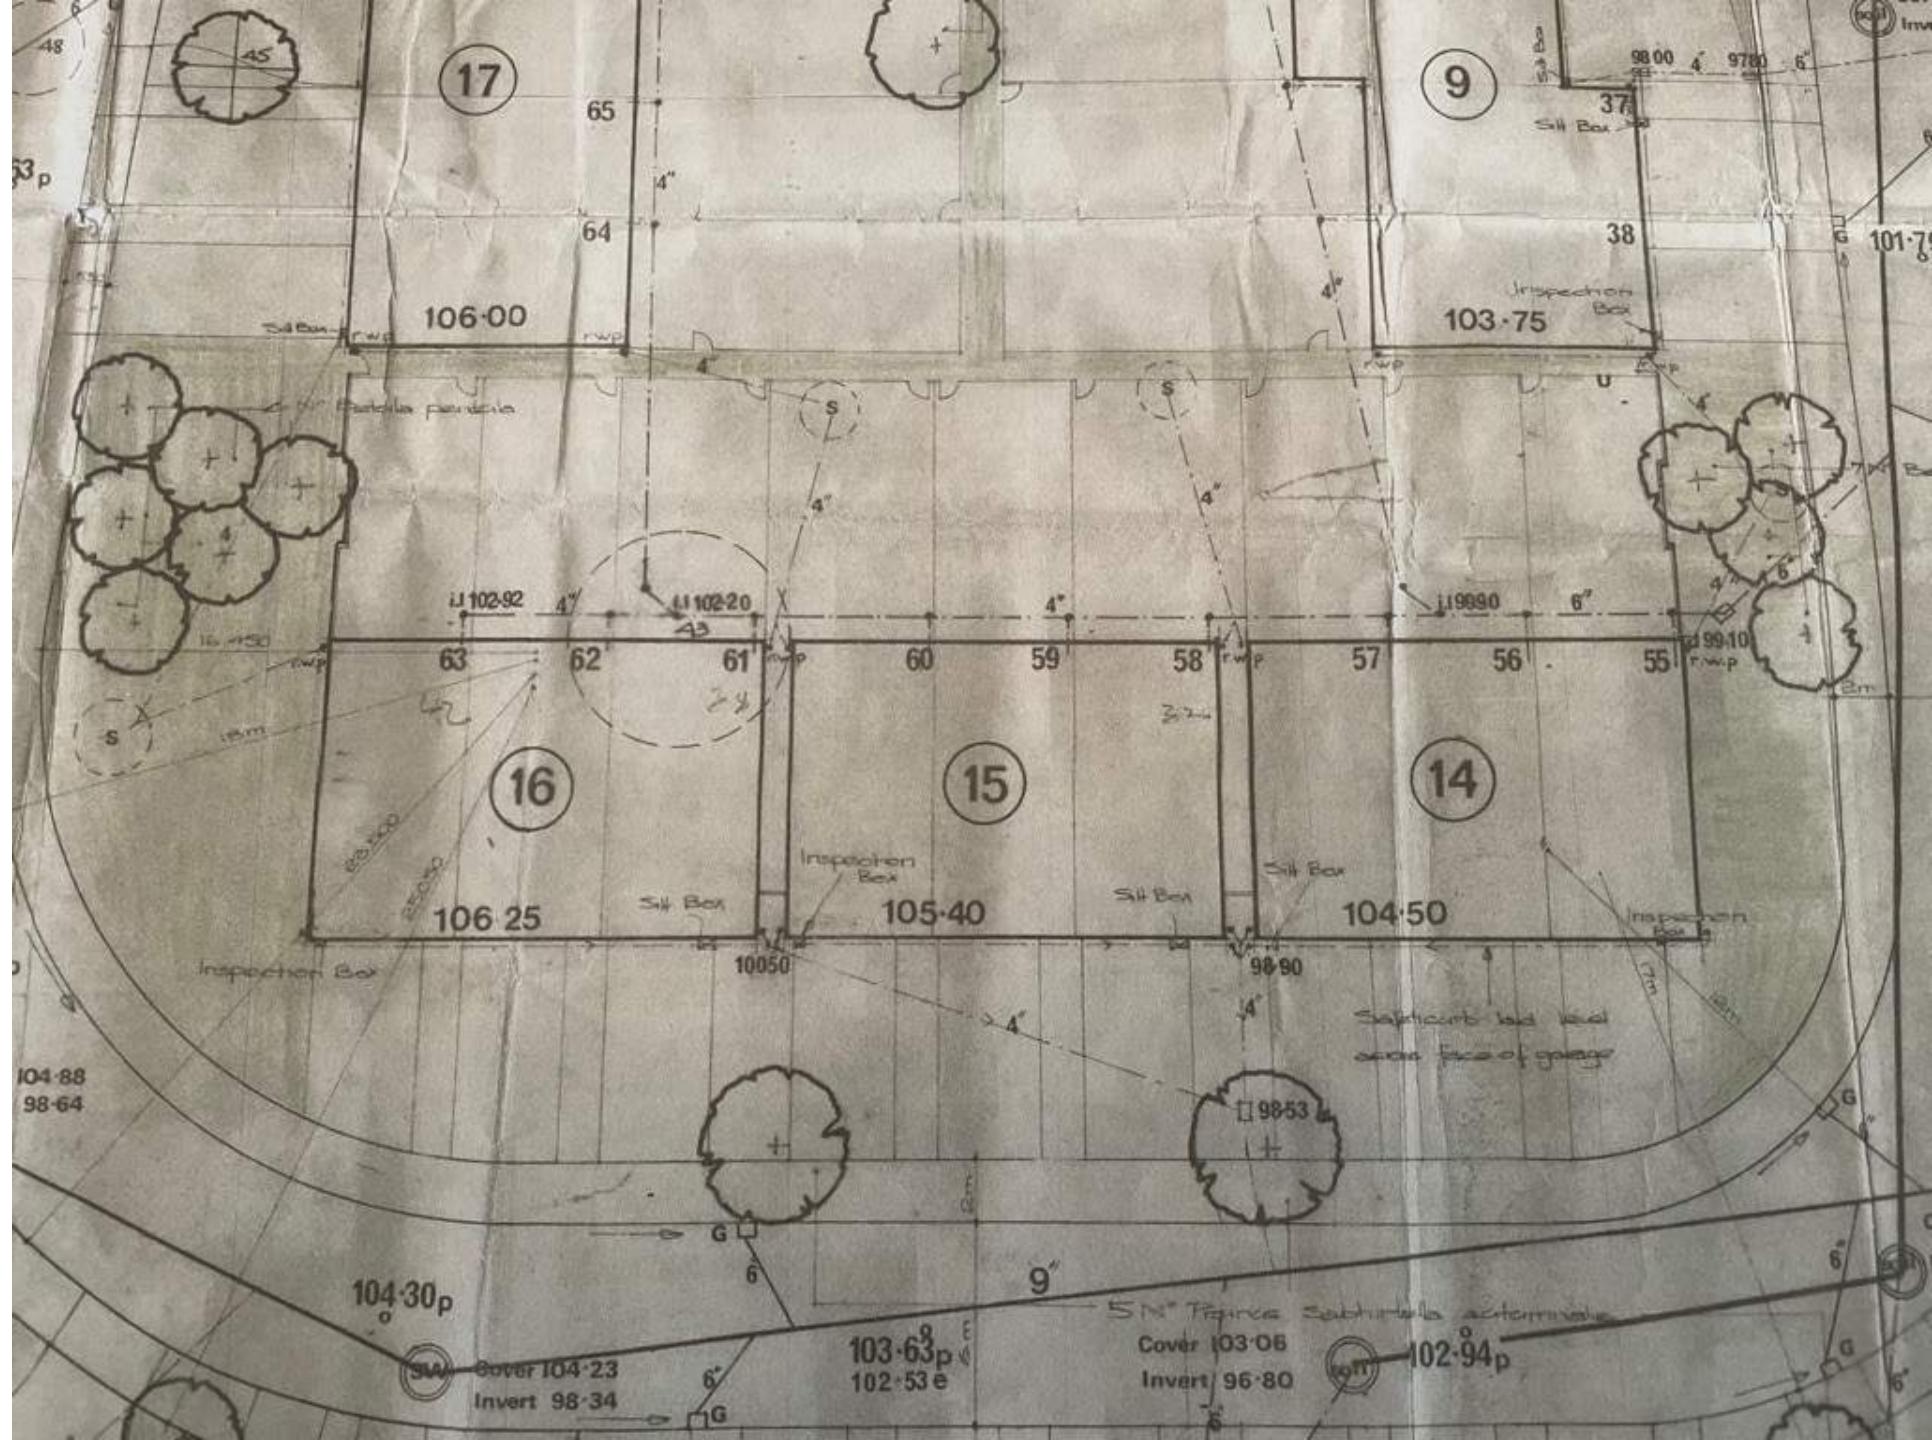


44 to 54 Shaftesbury Way

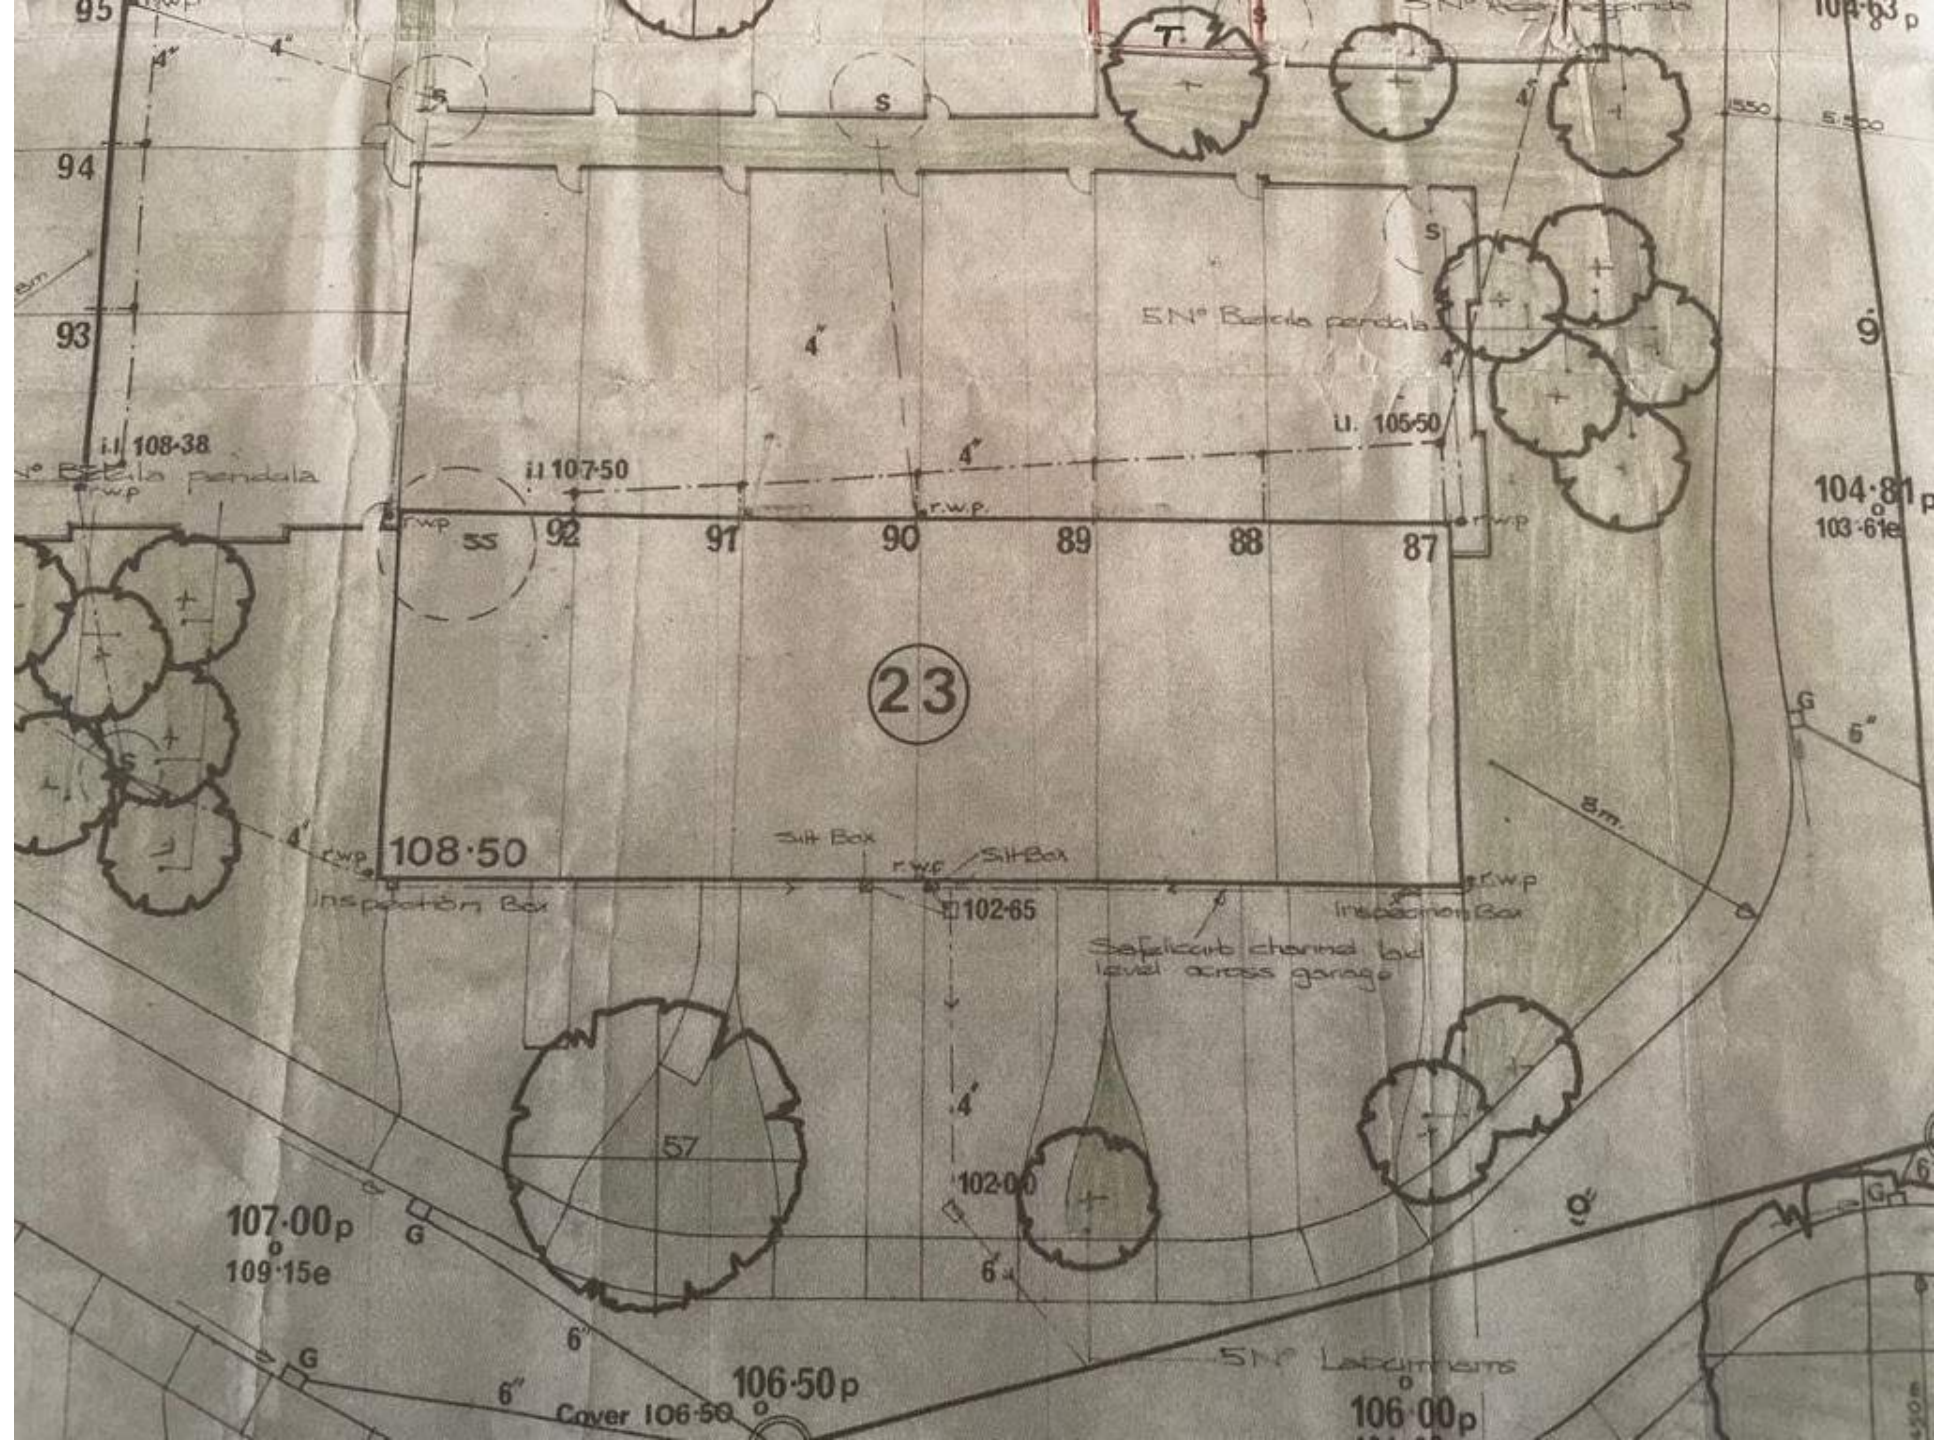


56 to 64 Shaftesbury Way

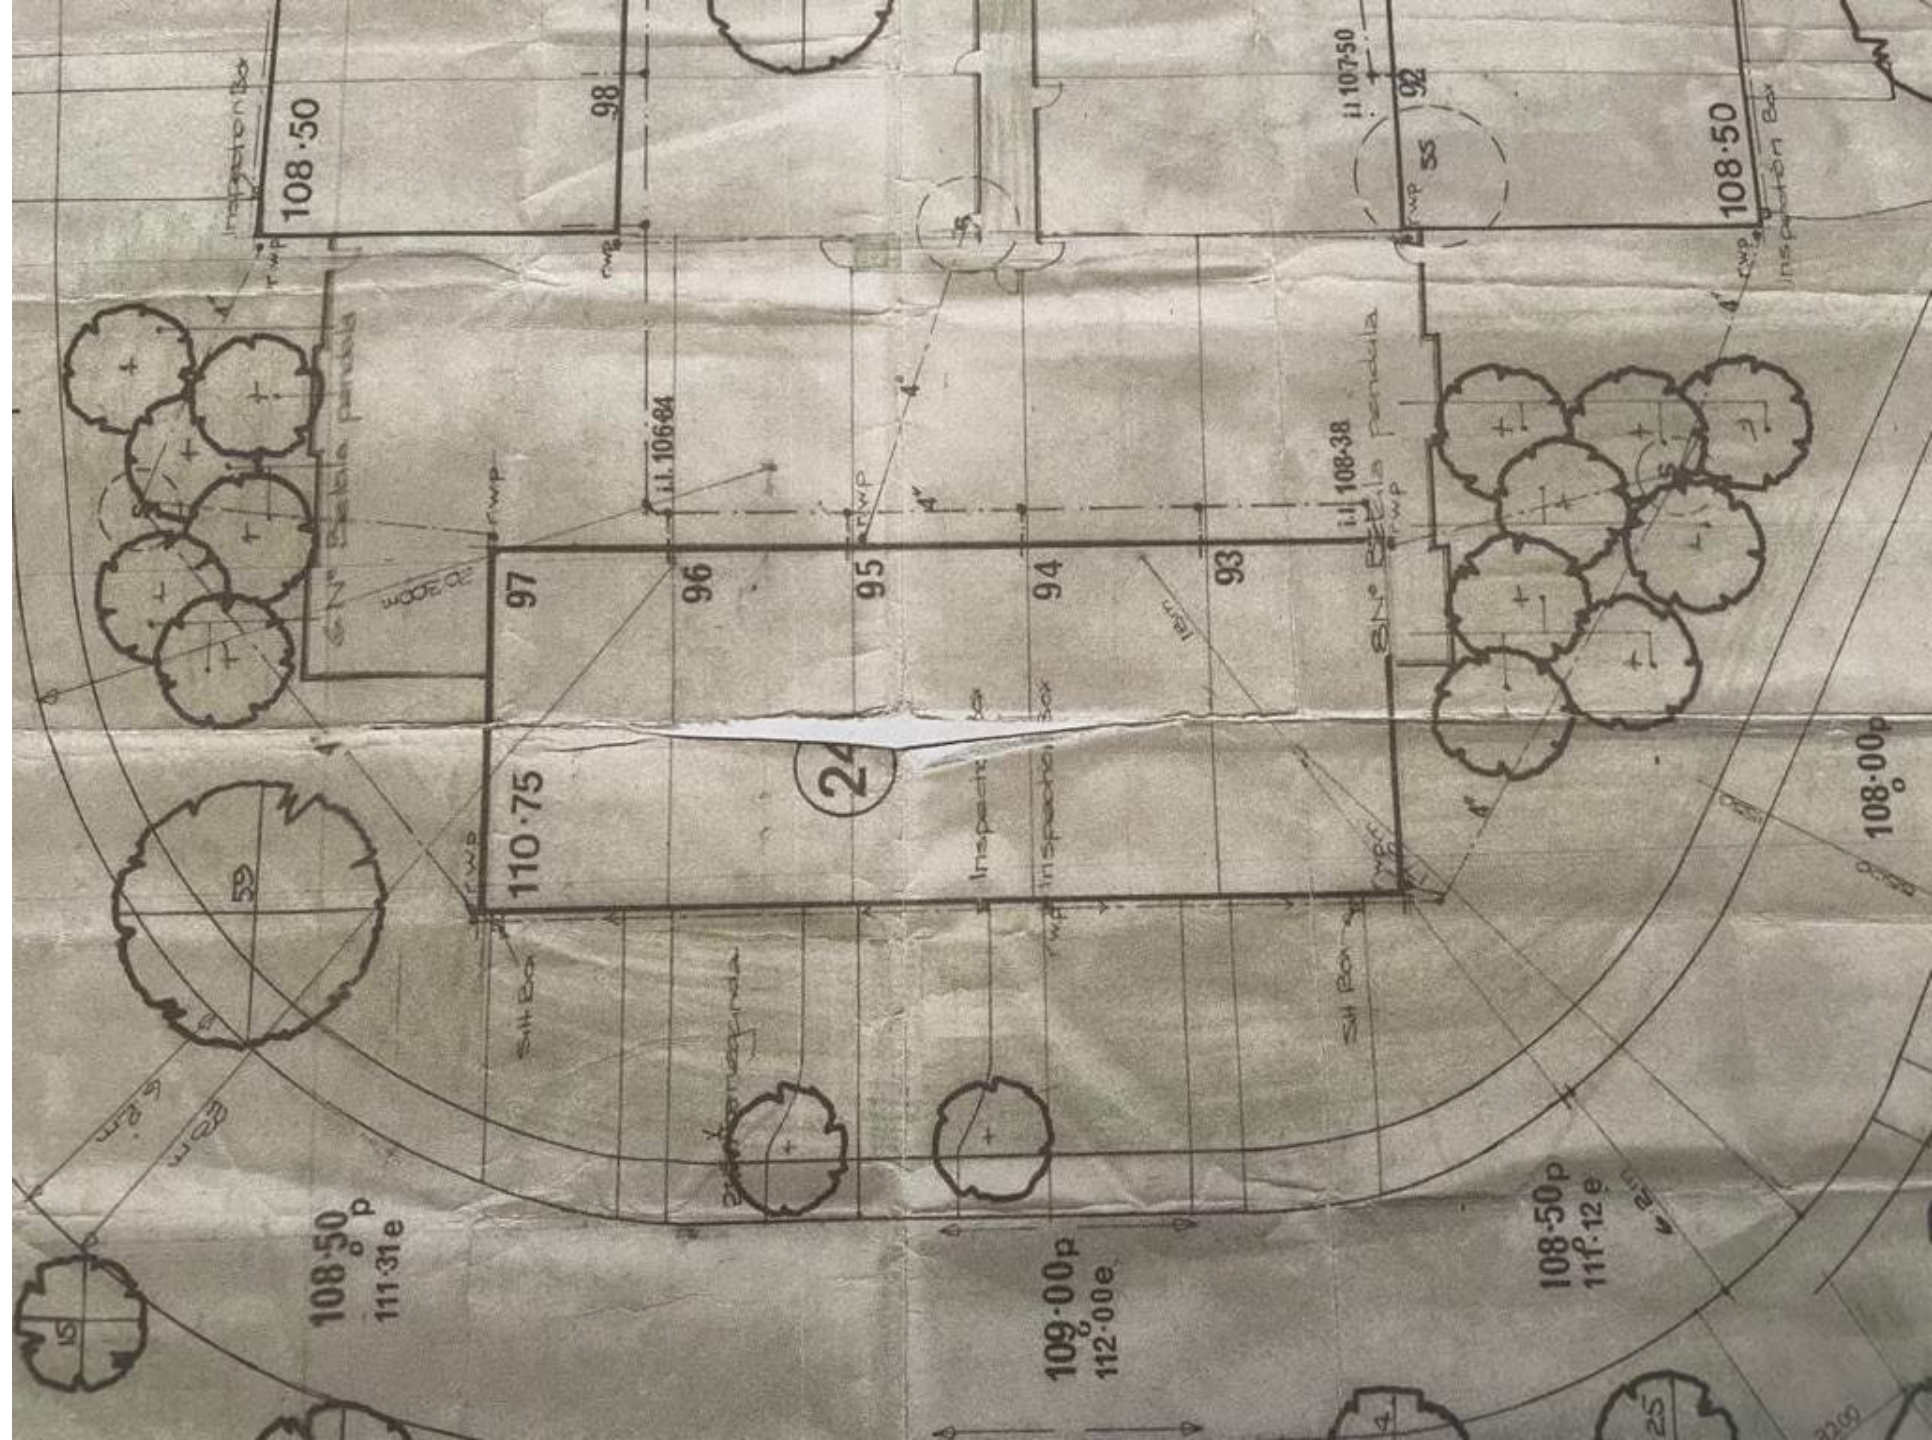

66 to 78 Shaftesbury Way

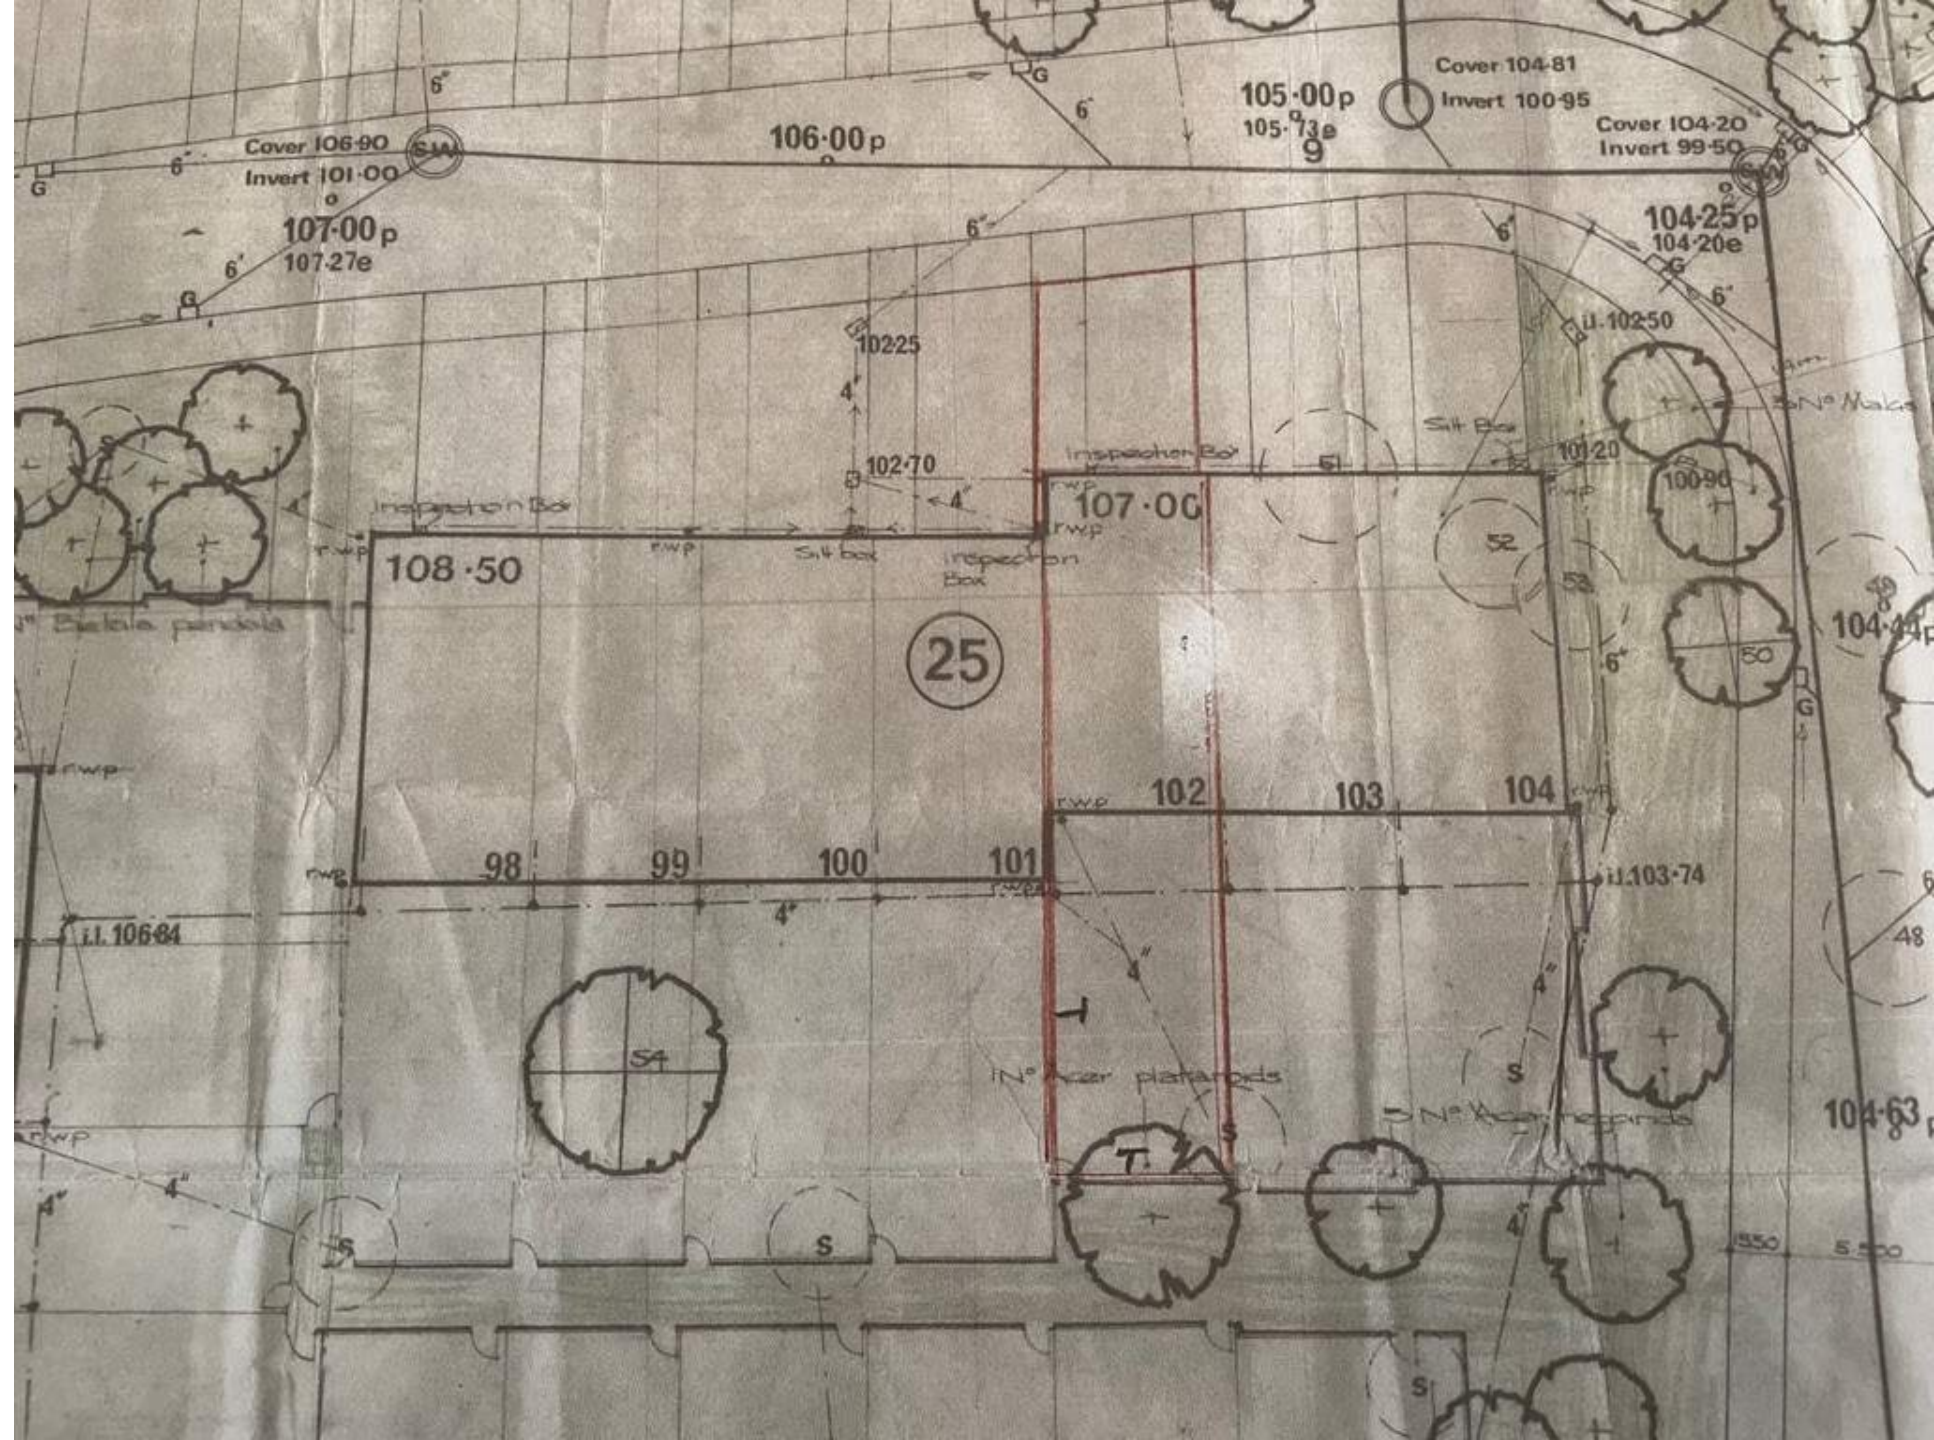

97 to 113 Shaftesbury Way

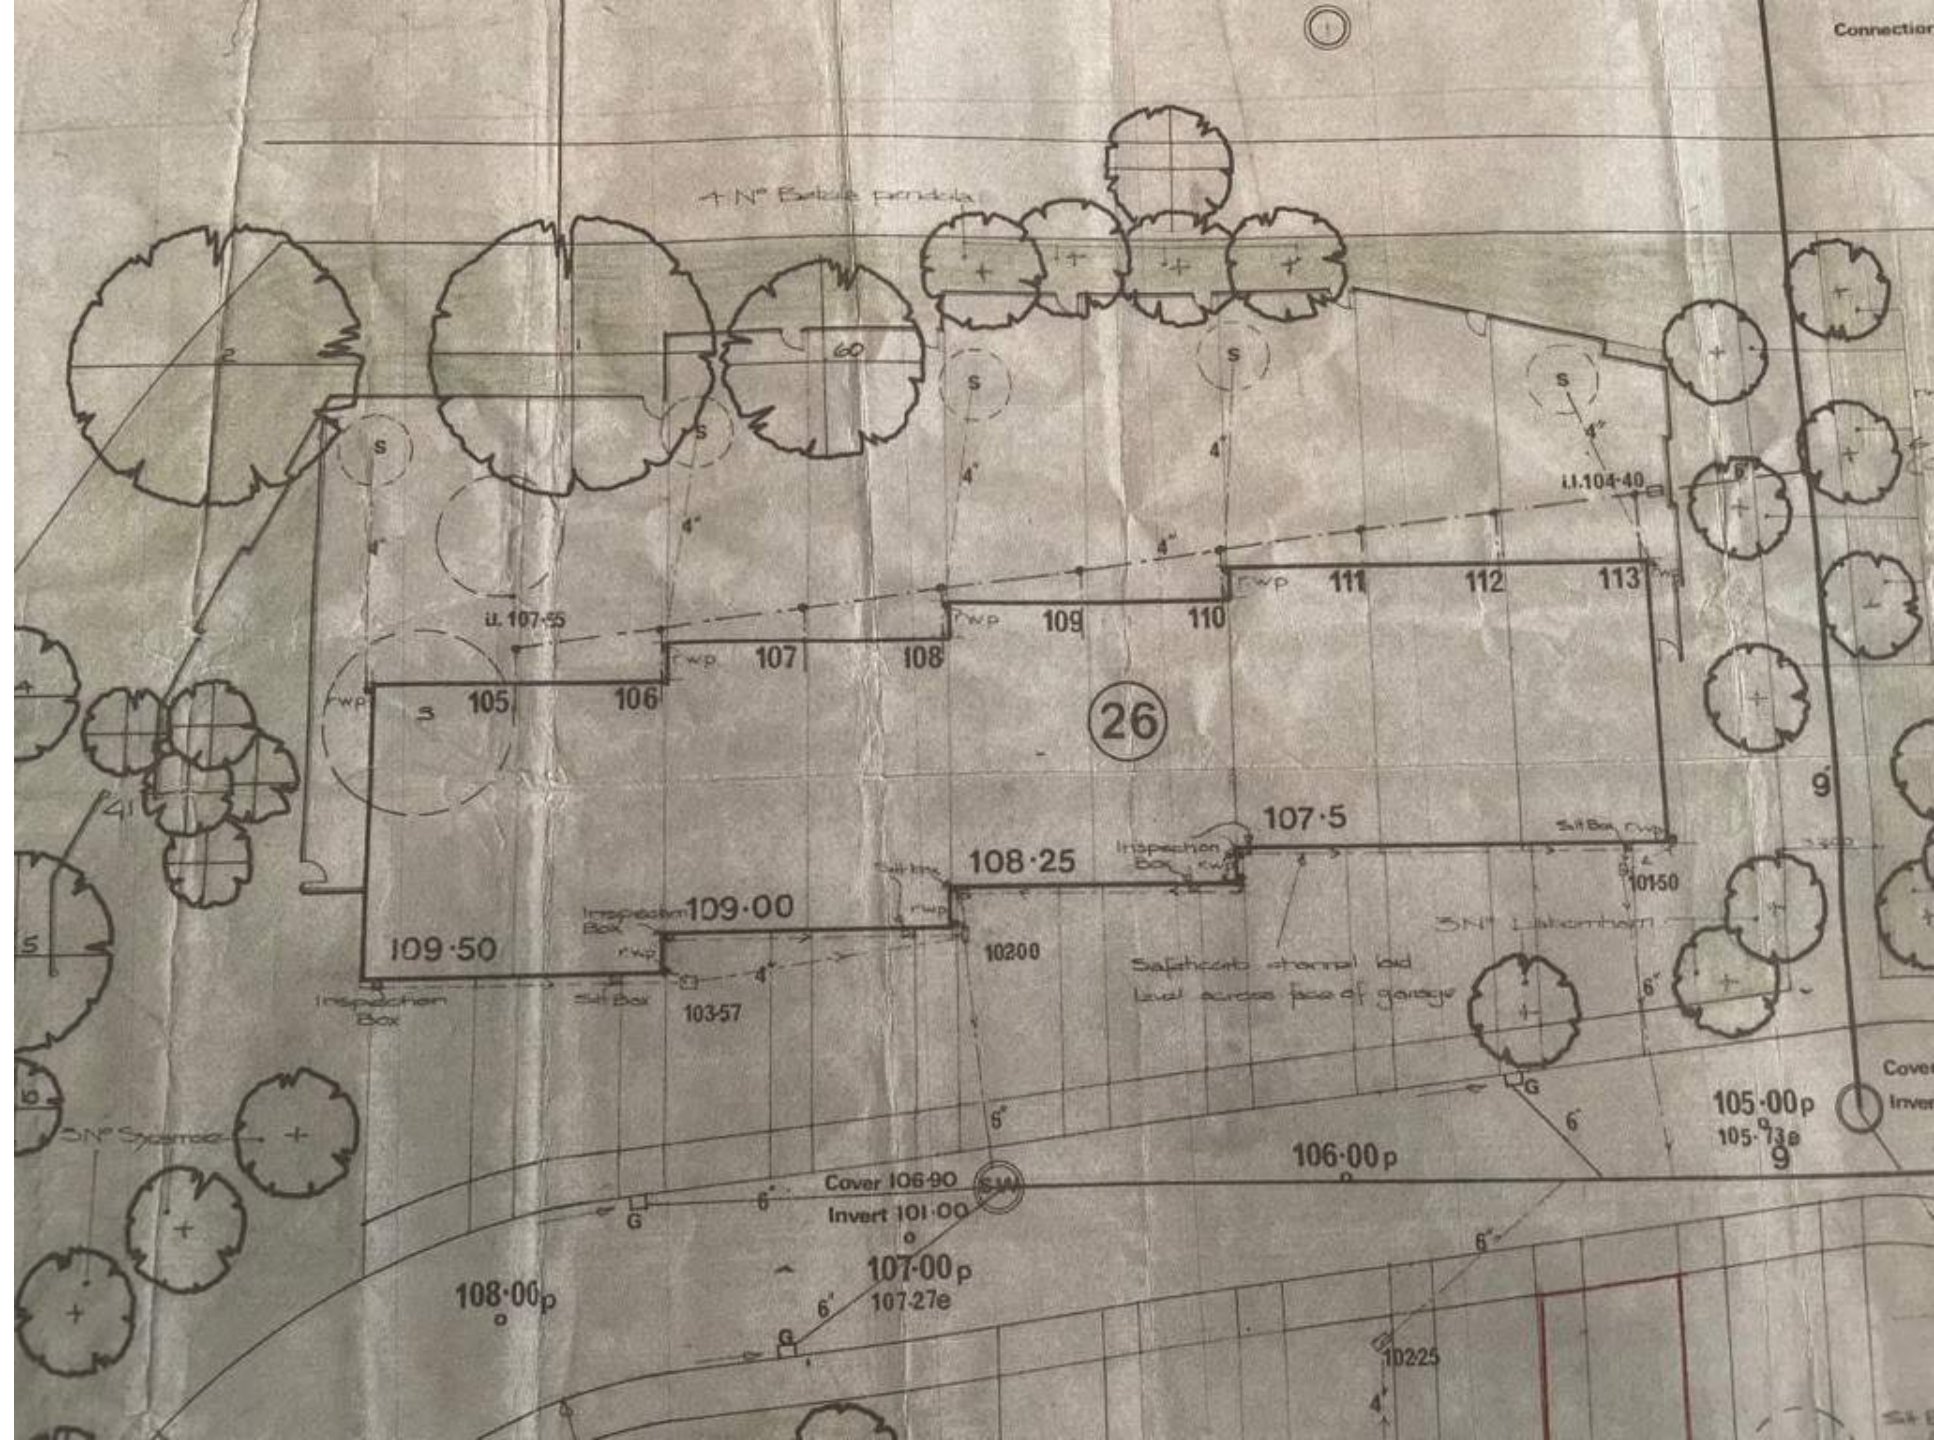

115 to 129 Shaftesbury Way

