


(Signed by) J. Nickolas
 (Signed by) R. Nickolas
 L.S.
 (Signed by) R. K. Young
 (Signed by) S. Gibson

○ trees to be removed
 ○ exist trees to be retained
 ○ new trees

○ Centre road level proposed 108.50 p
 ○ Centre road level existing 111.31 p

FORTESCUE PARK
 HAMPTON ROAD
 TWICKENHAM
 MIDDLESEX
 SITE LAYOUT SCHEME "B" (approved)
 Scale 1 : 200
 Vertical Levels in ft
 325 A. 2.

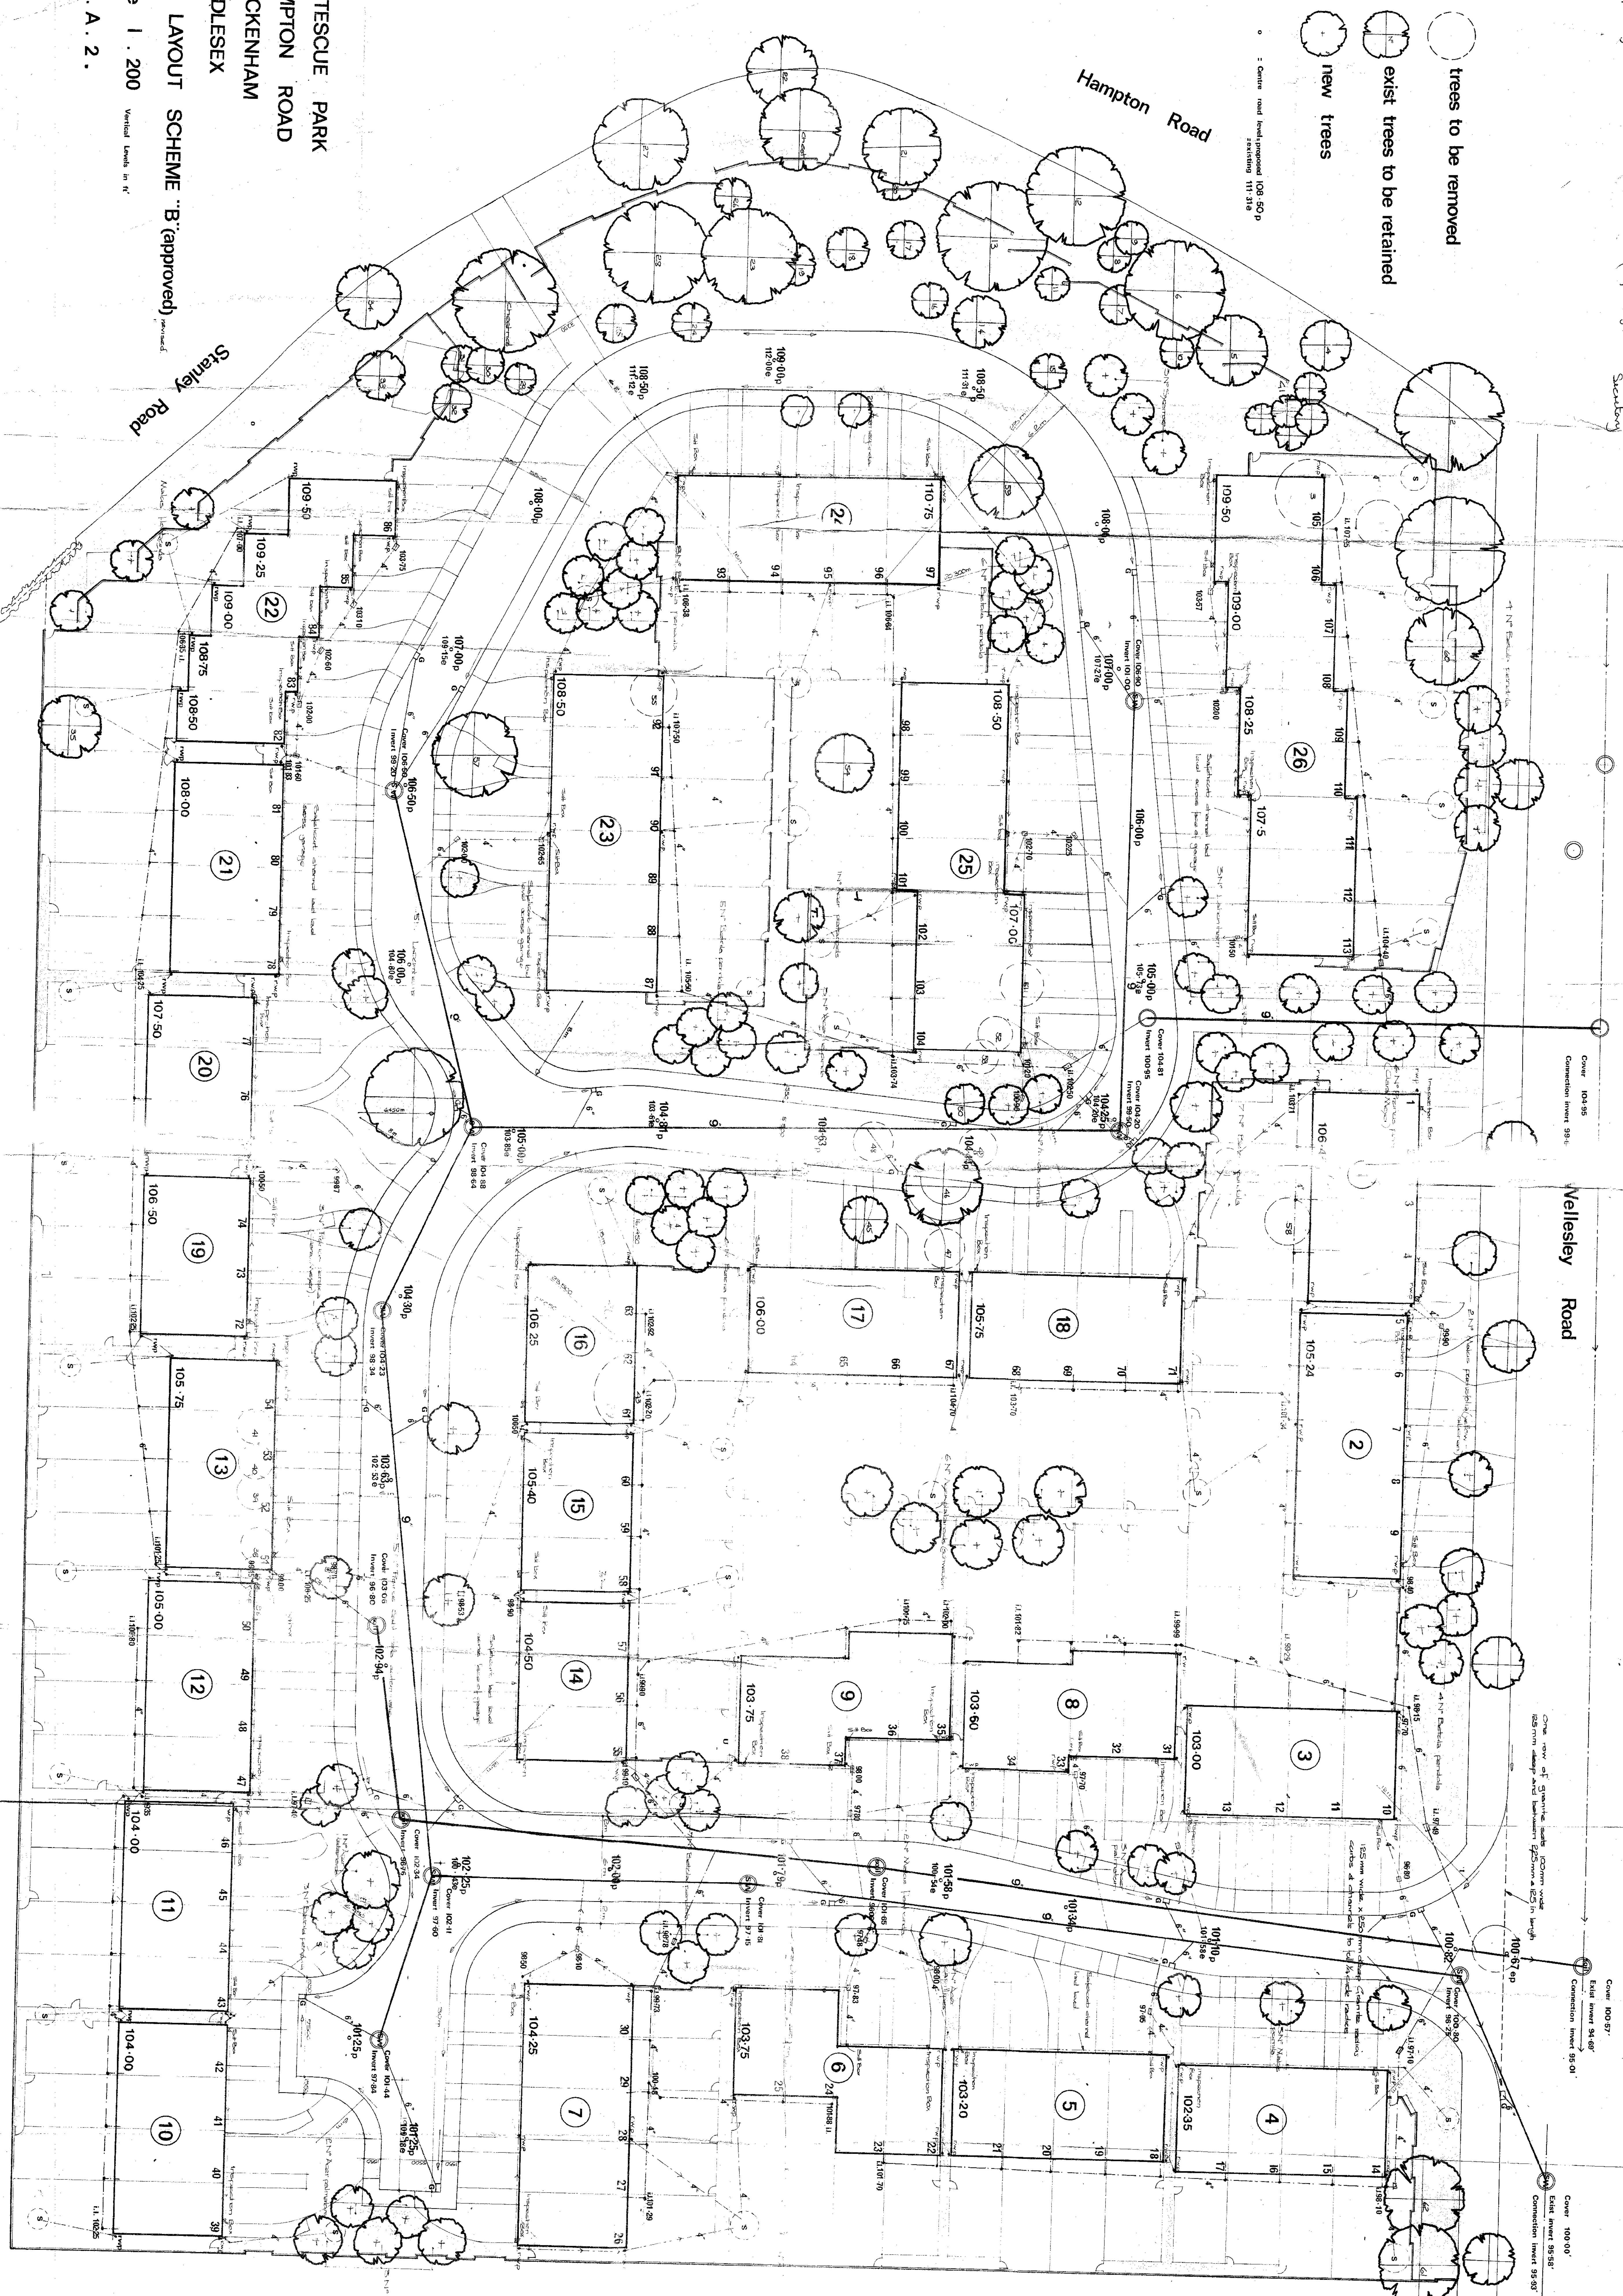

CAD COPY



Vertical Levels in ft
 325 A. 2.